


Legende

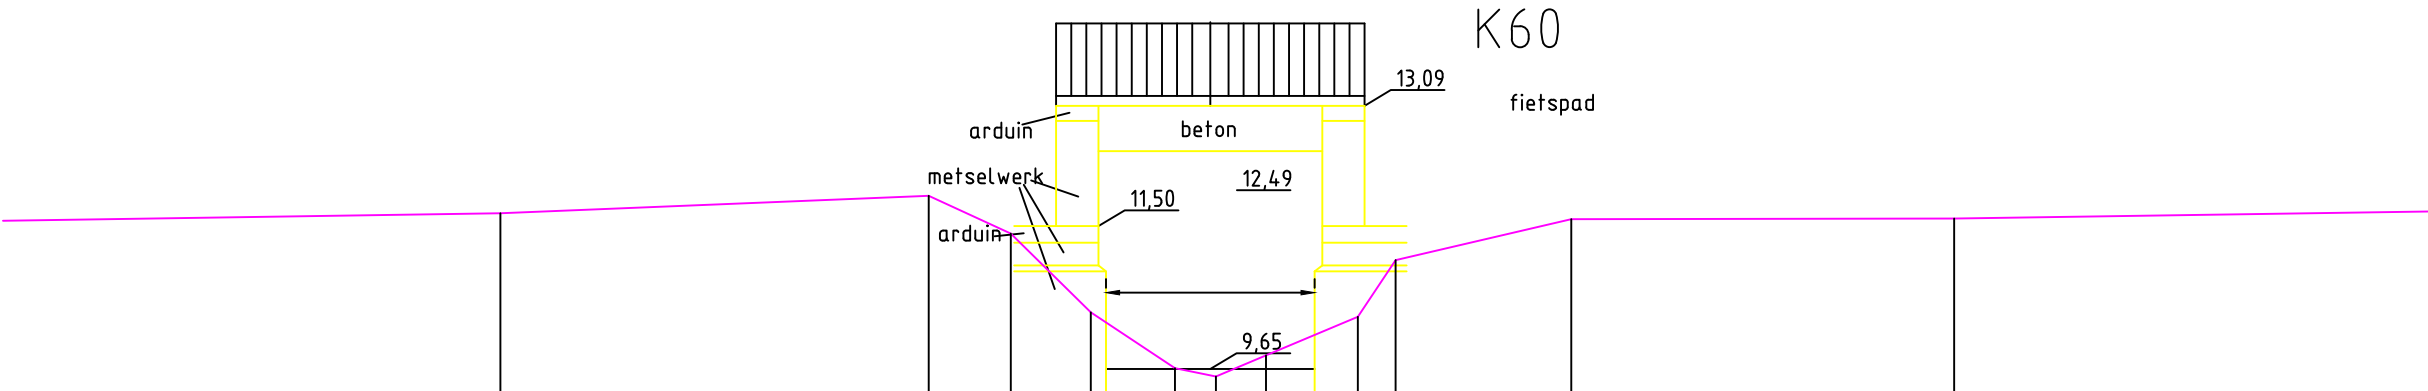

TERREINHOOGTE (m)		11.71		11.94	11.44	10.40	9.66	9.55	9.83	10.34	11.09		11.63		11.64	
GECUM. AFSTAND (m)		7.92		13.58	14.67	15.73	16.84	17.38	18.04	19.26	19.76		22.08		27.15	
TUSSENAFSTAND (m)	7.92		5.67	1.09	1.06	1.11	0.54	0.66	1.21	0.50	2.32		5.06			10.22

Gemeente Londerzeel

B6015i **Vuilbeek**

VHAG: 952

Locatie atlaspunt (LB72): X-coördinaat: 142876,9788 Y-coördinaat: 187539,9172

DWARSPROFIELPLAN

Atlaspunt - 026
Datum opmeting: 9/07/1997
Schaal: 1/100

