


Legende



K70

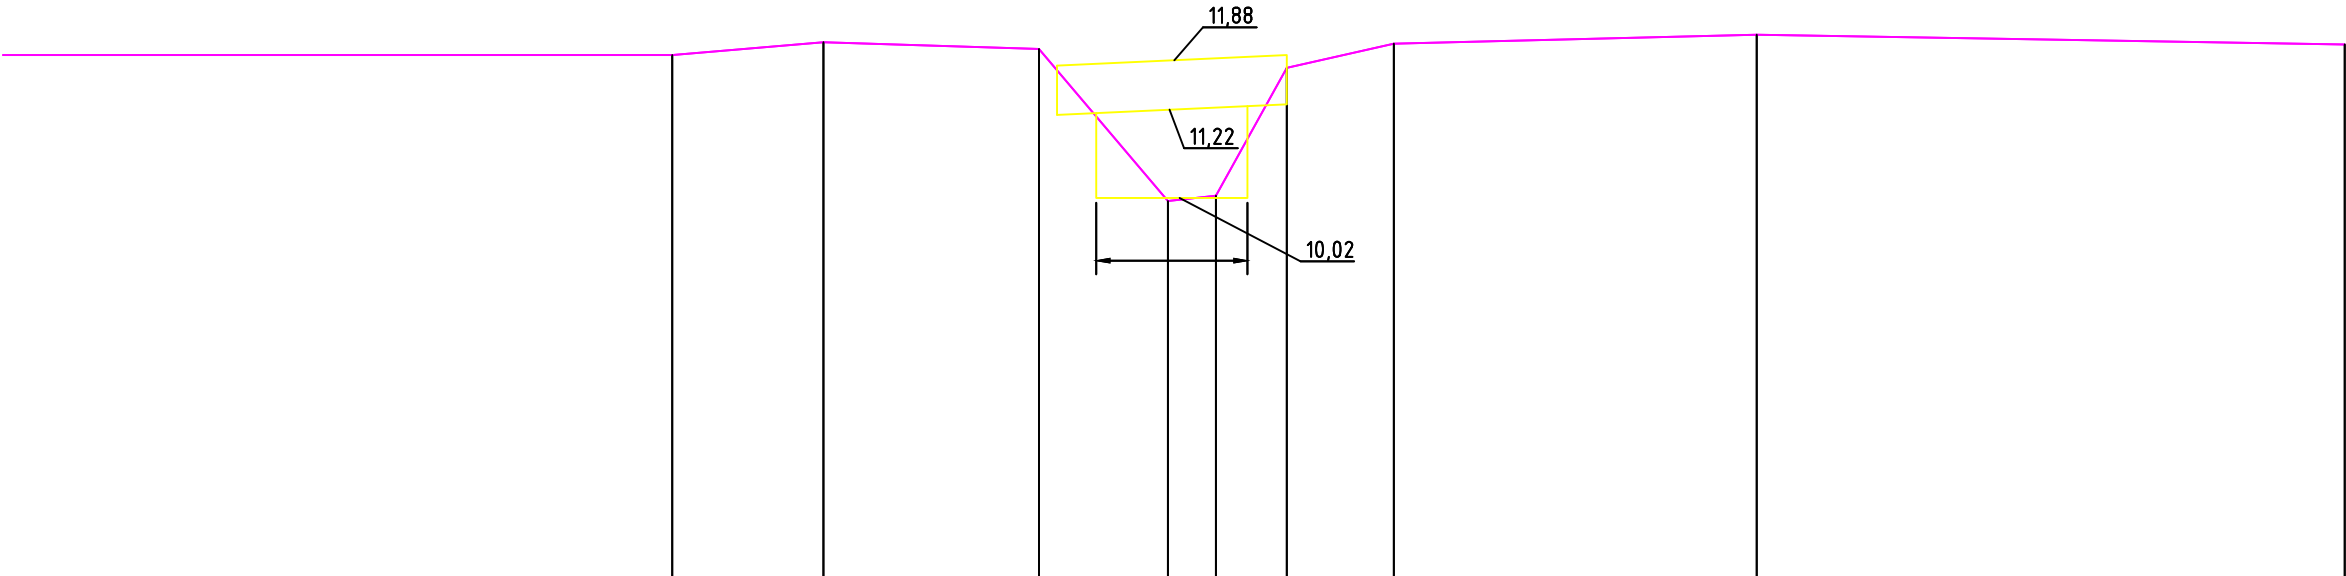

TERREINHOOGTE (m)		11.91	12.08	11.99	9.98	10.05	11.74	12.06	12.18	12.05
GECUM. AFSTAND (m)		10.23	12.23	15.08	16.78	17.42	18.36	19.77	24.57	32.35
TUSSENAFSTAND (m)	10.23	2.00	2.85	1.71	0.64	0.94	1.42	4.80	7.78	

Gemeente Londerzeel

B6015i **Vuilbeek**

VHAG: 952

Locatie atlaspunt (LB72): X-coördinaat: 142793,3243 Y-coördinaat: 187386,4851

DWARSPROFIELPLAN

Atlaspunt - 029
Datum opmeting: 9/07/1997
Schaal: 1/100

