


Legende

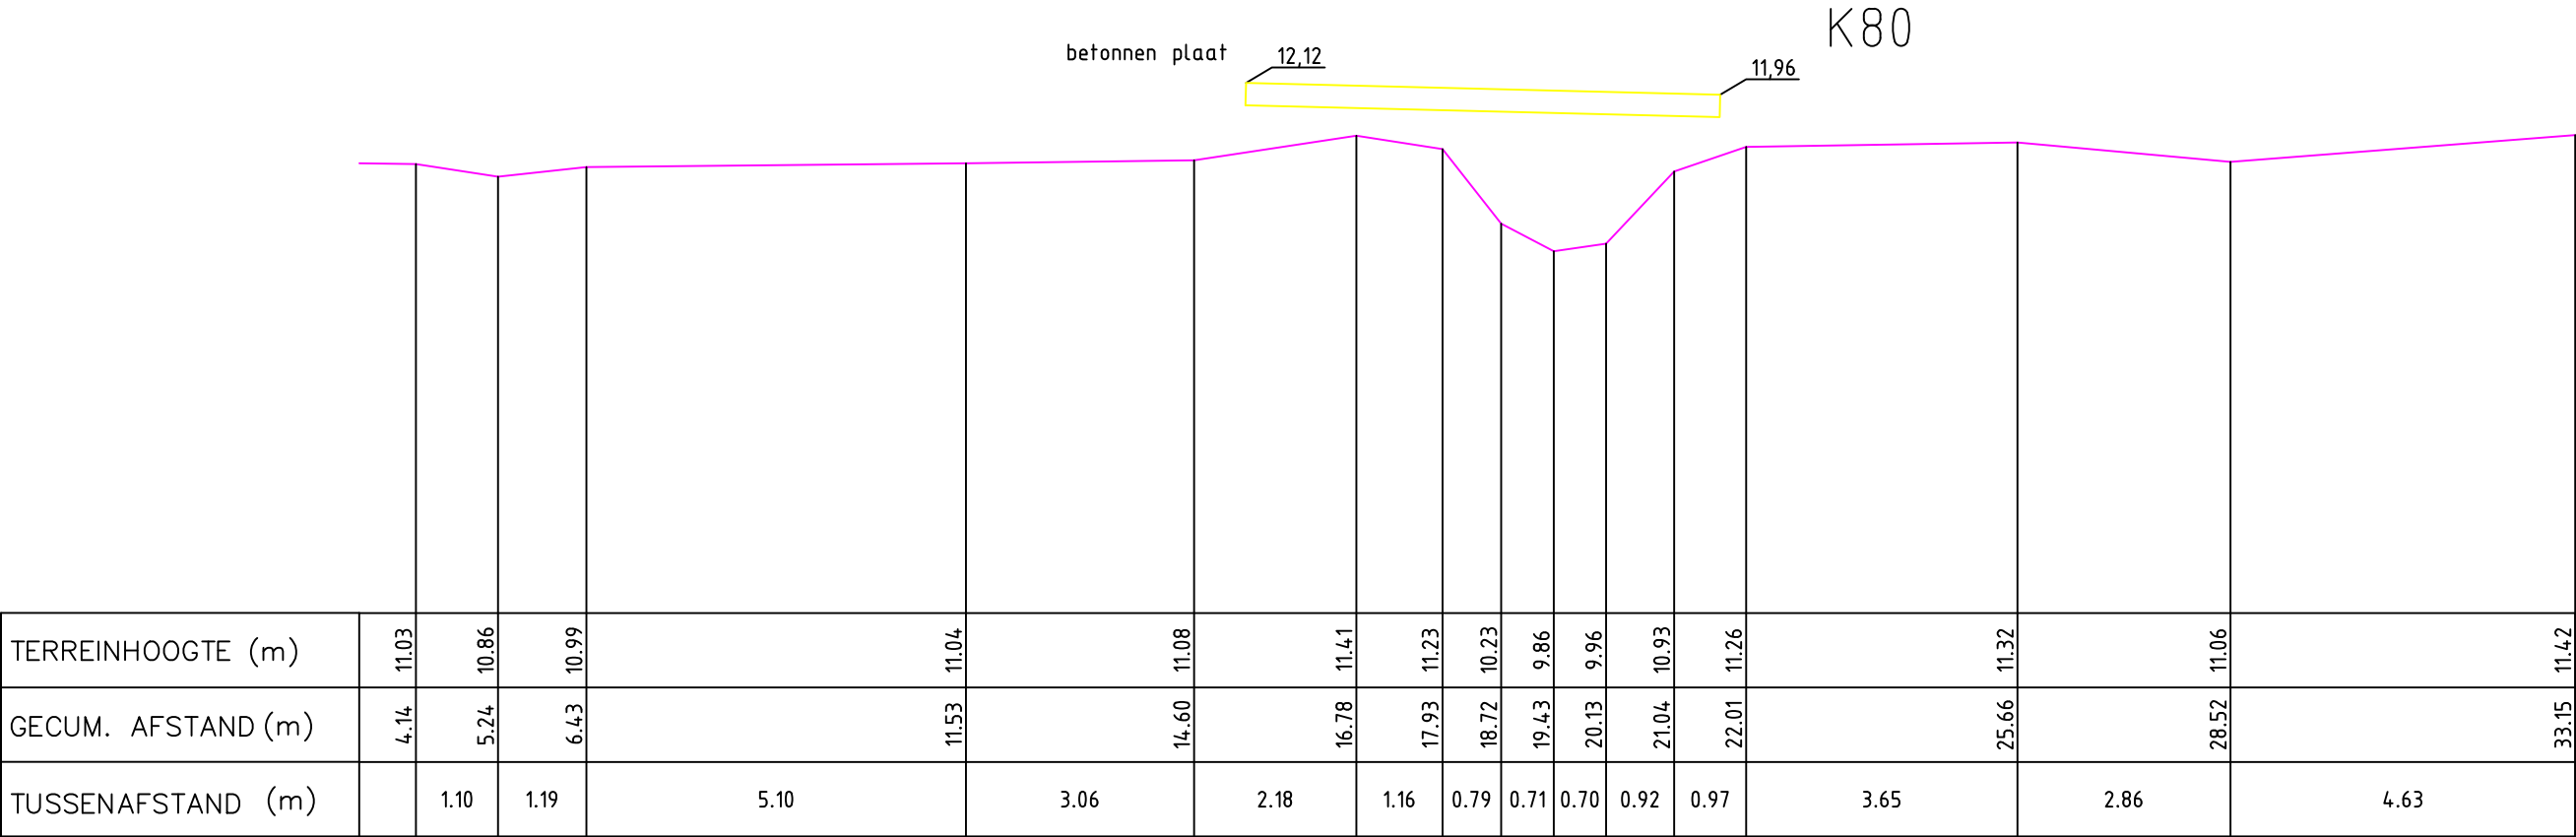

TERREINHOOGTE (m)	11.03	10.86	10.99	11.04	11.08	11.41	11.23	10.23	9.86	9.96	10.93	11.26	11.32	11.06	11.42
GECUM. AFSTAND (m)	4.14	5.24	6.43	11.53	14.60	16.78	17.93	18.72	19.43	20.13	21.04	22.01	25.66	28.52	33.15
TUSSENAFSTAND (m)		1.10	1.19	5.10	3.06	2.18	1.16	0.79	0.71	0.70	0.92	0.97	3.65	2.86	4.63

Gemeente Londerzeel

B6015i **Vuilbeek**

VHAG: 952

Locatie atlaspunt (LB72): X-coördinaat: 142773,6671 Y-coördinaat: 187349,8157

DWARSPROFIELPLAN

Atlaspunt - 030
Datum opmeting: 9/07/1997
Schaal: 1/100

