



Legende

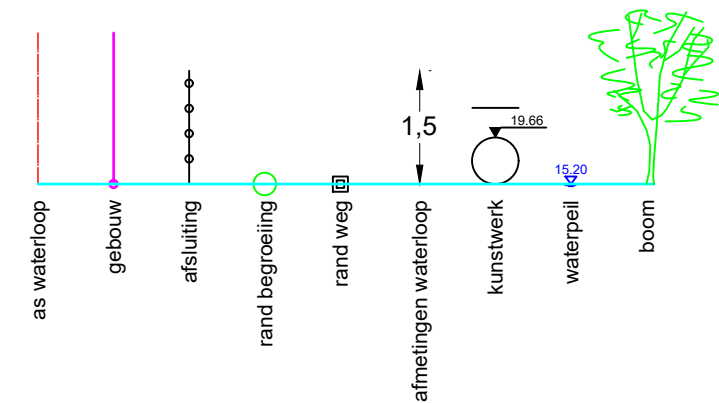

Dwarsprofiel 3
Vergelijkingsvlak 19.00 m T.A.W.
0+96.39

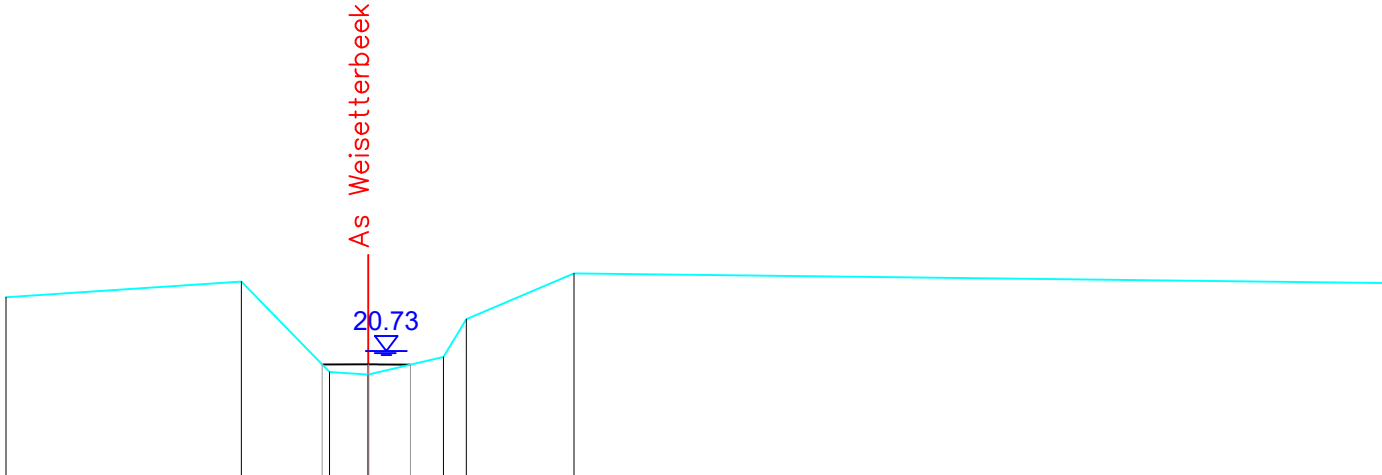

Peil vaste bodem	-21.44	-21.65	-20.45	-20.42	-20.65	-21.15	-21.75	-21.63
Slibpeil			20.55	20.55	20.55			
Tussenafstand		3.11	1.17	0.51	0.99	0.30	1.42	10.70
Afstand tot as	-4.79	-1.68	-0.51	-0.00	-0.97	-1.27	-2.66	-10.79

Gemeente Herent

B2109

Weisetterbeek

VHAG: 7073

Locatie atlaspunt (LB72): X-coördinaat: 167509.167 Y-coördinaat: 178468.743

DWARSPROFIELPLAN

Atlaspunt - 210
Datum opmeting: 22/04/2021
Schaal: 1/100

