



Legende

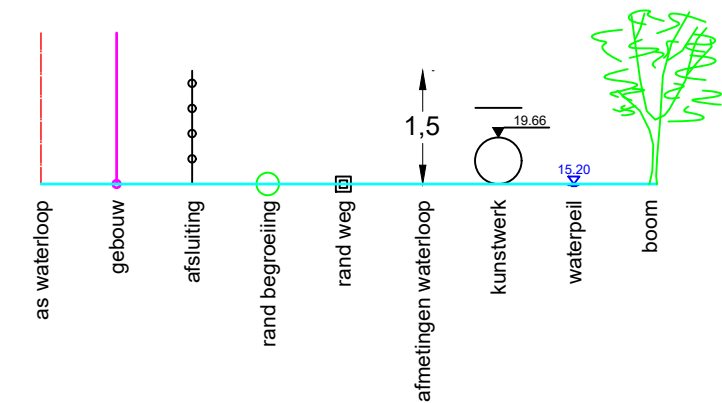

Dwarsprofiel 4
Vergelijkingsvlak 19.00 m T.A.W.
1+49.66

Peil vaste bodem	21.71	21.31	20.45	20.47	20.72	21.36	21.70	21.71
Slibpeil			20.63	20.63	20.63			
Tussenafstand	0.19	0.40	0.77	0.60	0.69	0.51	0.80	9.05
Afstand tot as	1.95	1.77	1.37	0.60	0.00	-0.69	-1.21	-2.01

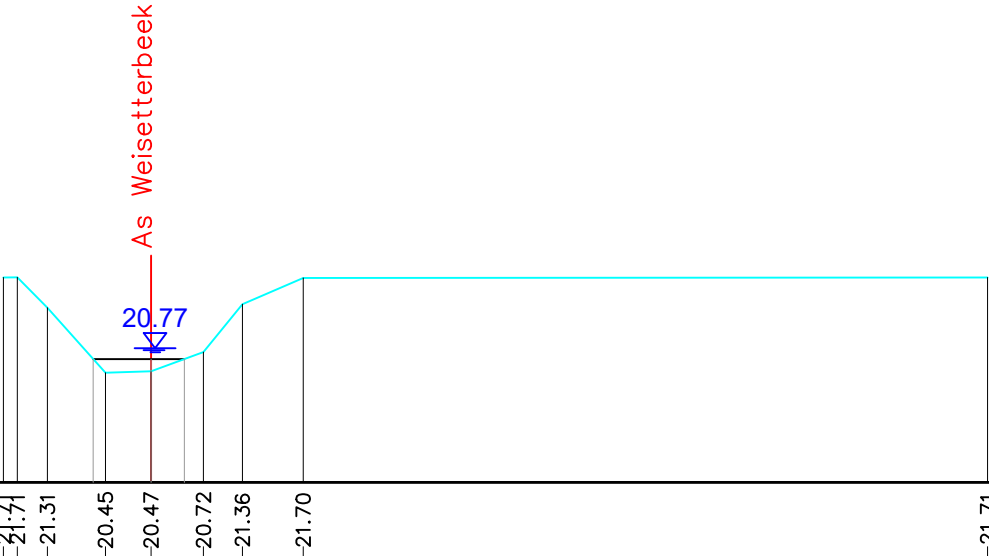

Gemeente Herent

B2109 **Weisseterbeek**

VHAG: 7073

Locatie atlaspunt (LB72): X-coördinaat: 167758.099 Y-coördinaat: 178440.018

DWARSPROFIELPLAN

Atlaspunt - 211
Datum opmeting: 22/04/2021
Schaal: 1/100

