



Legende

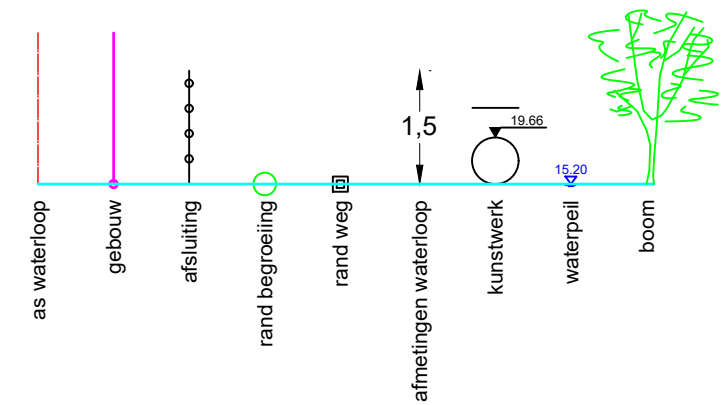

Dwarsprofiel 5
Vergelijkingsvlak 19.00 m T.A.W.
2+00.85

Peil vaste bodem	-21.53	-21.52	-21.00	-20.70	-20.59	-20.70	-21.35	-21.93	-22.03
Slibpeil			20.69	20.69	20.69				
Tussenafstand		5.06	0.69	0.28	0.58	0.55	0.62	1.19	6.61
Afstand tot as	6.61	1.54	0.86	0.58	0.00	-0.54	-1.16	-2.35	-8.93

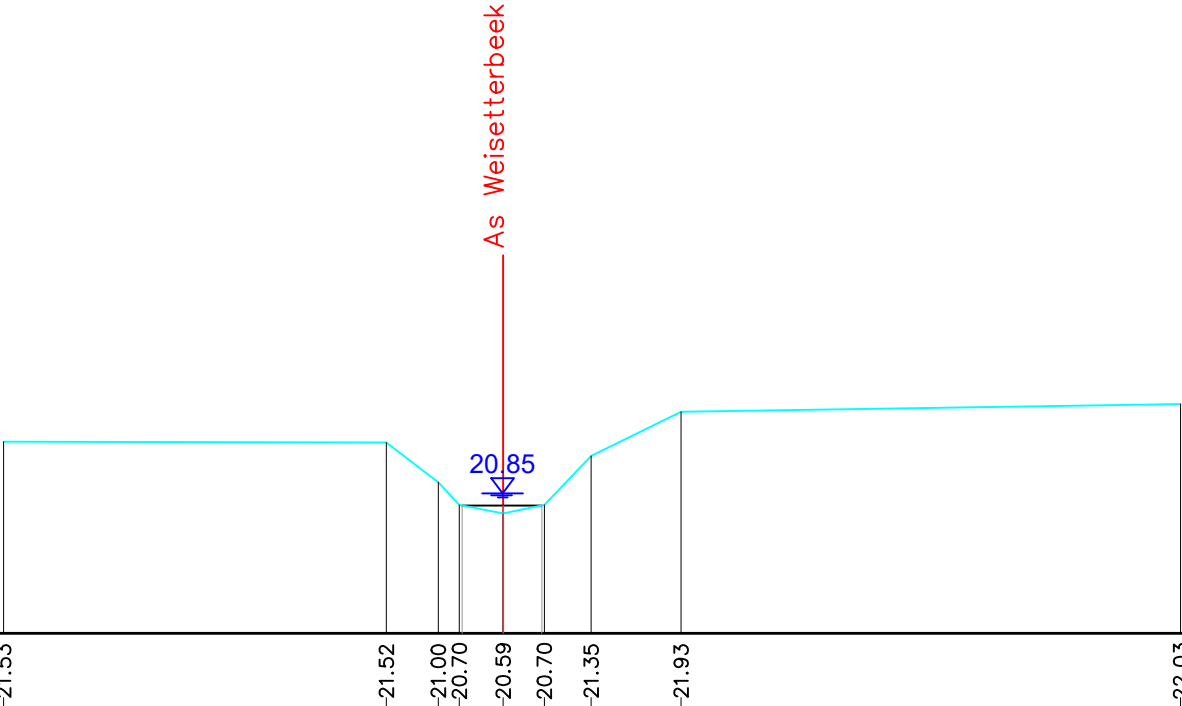

Gemeente Herent

B2109 Weisseterbeek

VHAG: 7073

Locatie atlaspunt (LB72): X-coördinaat: 167795.977 Y-coördinaat: 178426.625

DWARSPROFIELPLAN

Atlaspunt - 212
Datum opmeting: 22/04/2021
Schaal: 1/100

