



Legende

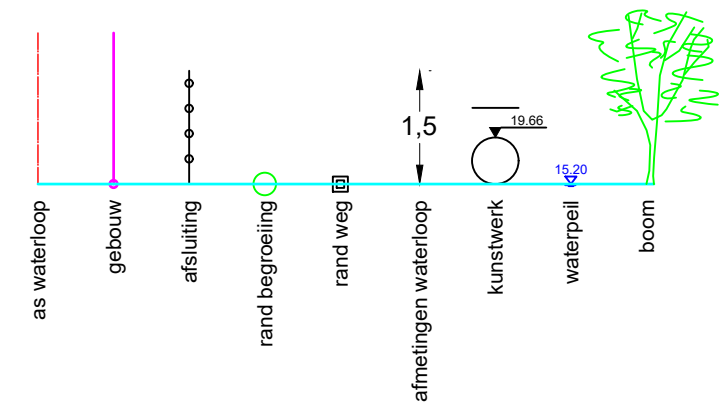

Dwarsprofiel 6
Vergelijkingsvlak 19.00 m T.A.W.
2+68.17

Peil vaste bodem	-21.69	-21.89	-21.22	-20.66	-20.49	-20.62	-21.25	-21.78	-21.85
Slibpeil			20.71	20.71	20.71				
Tussenafstand		8.05	0.96	0.17	0.60	0.51	0.30	0.86	4.98
Afstand tot as	9.79	1.74	0.77	0.60	0.00	-0.51	-0.81	-1.68	-6.66

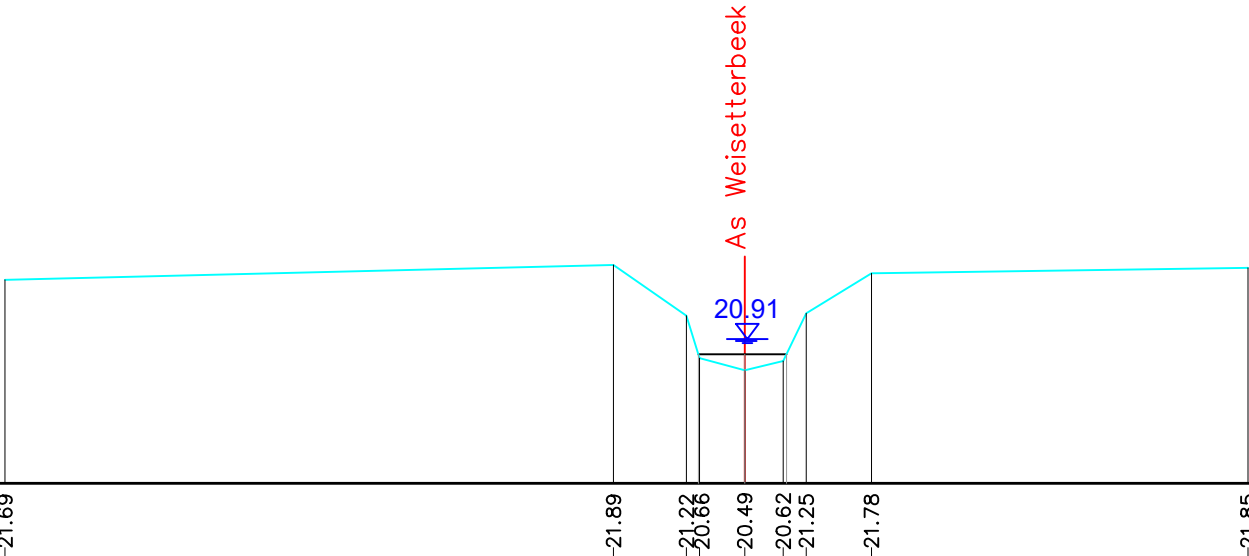

Gemeente Herent

B2109 **Weisetterbeek**

VHAG: 7073
Locatie atlaspunt (LB72): X-coördinaat: 167722.812 Y-coördinaat: 178420.081

DWARSPROFIELPLAN

Atlaspunt - 213
Datum opmeting: 22/04/2021
Schaal: 1/100

