



Legende

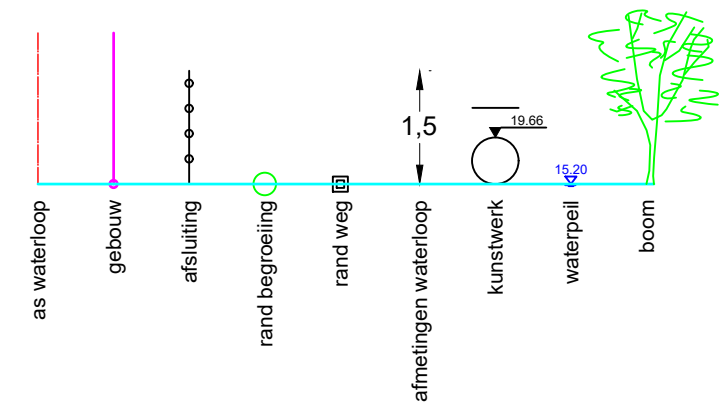

Dwarsprofiel 12
Vergelijkingsvlak 20.00 m T.A.W.
5+62.79

Peil vaste bodem	-22.03	21.54	21.35	20.98	20.70	20.89	21.60	21.76	21.78	-21.85
Slibpeil		20.88	20.88	20.88	20.88	20.88				
Tussenafstand		0.85	0.11	0.25	0.49	0.50	0.30	0.53	0.78	1.68
Afstand tot as	1.70	0.85	0.74	0.49	0.00	-0.50	-0.80	-1.33	-2.11	-3.79

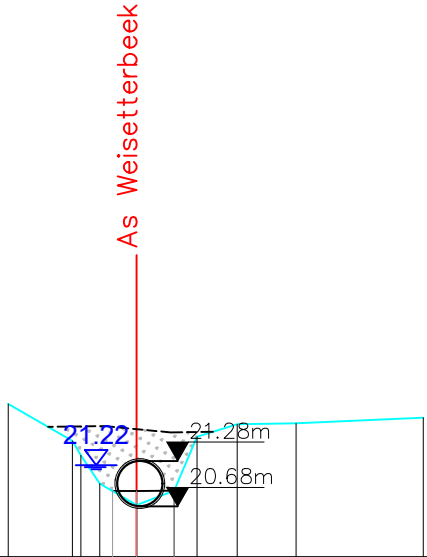

Gemeente Herent

B2109 **Weisseterbeek**

VHAG: 7073

Locatie atlaspunt (LB72): X-coördinaat: 167790.564 Y-coördinaat: 178347.183

DWARSPROFIELPLAN

Atlaspunt - 219
Datum opmeting: 22/04/2021
Schaal: 1/100

