



Legende

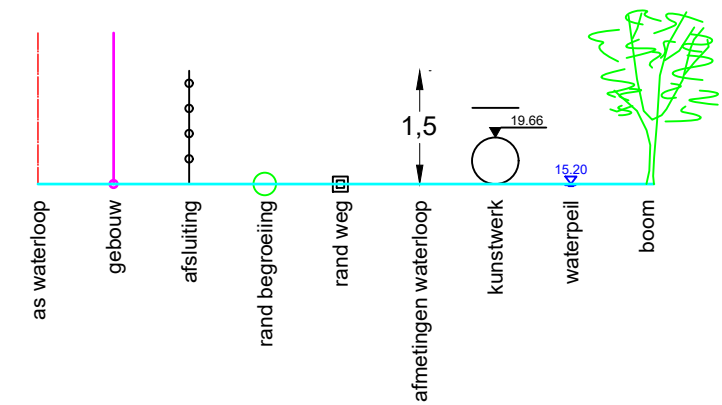

Dwarsprofiel 14
Vergelijkingsvlak 20.00 m T.A.W.
6+19.35

Peil vaste bodem	-21.90		-22.03		-21.48 -20.95		-20.79		-21.09 -21.49		-22.21		-21.86	
Slibpeil														
Tussenafstand		3.30		0.83	0.22	0.43	0.60	0.21	1.03		4.67			
Afstand tot as	-4.78		-1.49	-0.65 -0.43	-0.00	-0.60 -0.81		-1.84		-6.51				

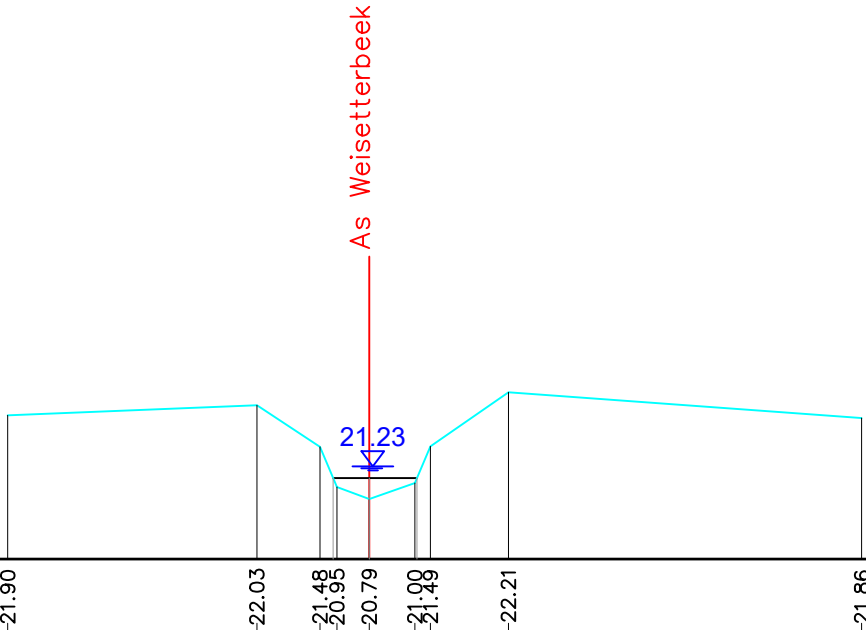

Gemeente Herent

B2109 **Weisseterbeek**

VHAG: 7073

Locatie atlaspunt (LB72): X-coördinaat: 167804.385 Y-coördinaat: 178297.875

DWARSPROFIELPLAN

Atlaspunt - 221
Datum opmeting: 22/04/2021
Schaal: 1/100

