



Legende

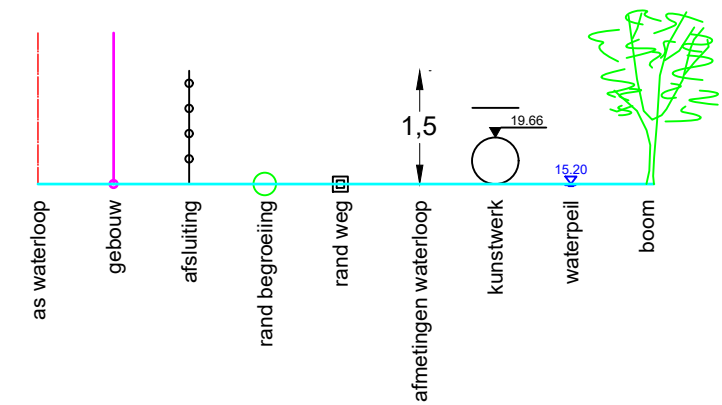

Dwarsprofiel 18
Vergelijkingsvlak 20.00 m T.A.W.
7+85.69

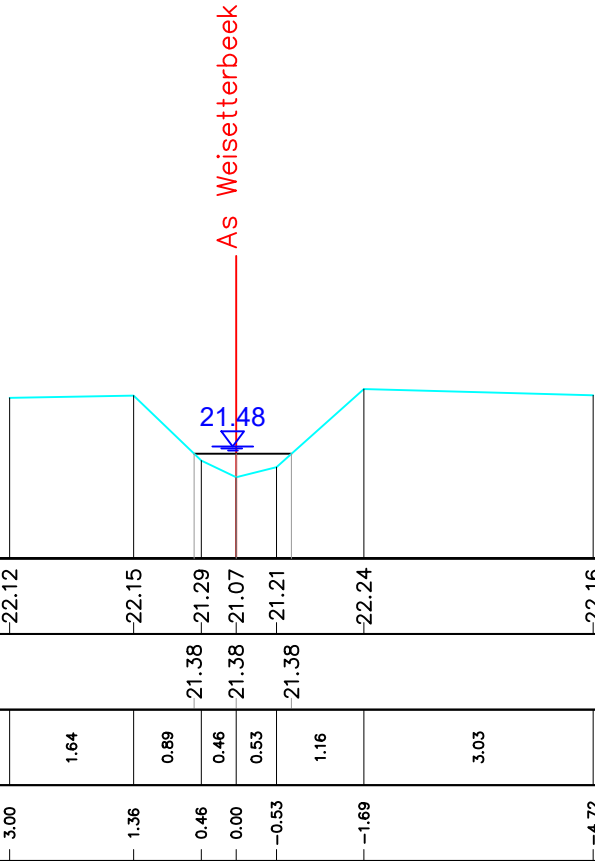

Peil vaste bodem	-22.12	-22.15	-21.29	-21.07	-21.21	-22.24	-22.16
Slibpeil			-21.38	-21.38	-21.38		
Tussenafstand		1.64	0.89	0.46	0.53	1.16	3.03
Afstand tot as	3.00	1.36	0.46	0.00	-0.53	-1.69	-4.72

Gemeente Herent

B2109

Weissetterbeek

VHAG: 7073

Locatie atlaspunt (LB72): X-coördinaat: 167742.813 Y-coördinaat: 178192.209

DWARSPROFIELPLAN

Atlaspunt - 225
Datum opmeting: 22/04/2021
Schaal: 1/100

