



Legende

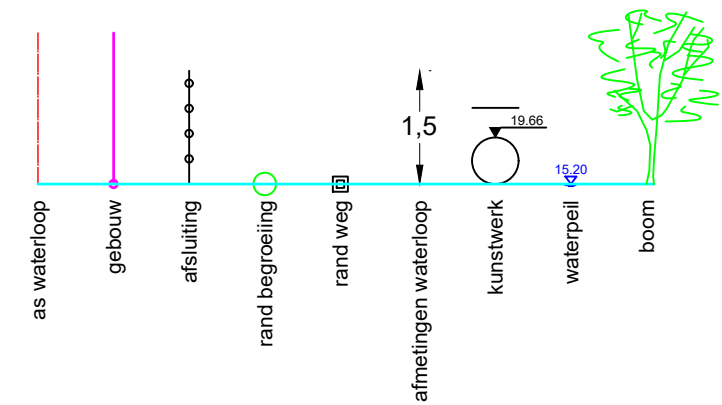

Dwarsprofiel 21
Vergelijkingsvlak 20.00 m T.A.W.
8+78.80

Peil vaste bodem	-22.25		-22.26			-22.46	-22.11	-21.63	-21.49	-21.62	-22.06	-22.47			-22.33
Slibpeil							21.74	21.74	21.74	21.74					
Tussenafstand			1.16	5.51		0.77	0.26	0.63	0.33	0.22	1.10	4.67			
Afstand tot as	8.31		7.16			1.66	0.89	0.63	0.00	-0.33	-0.55	-1.65			-6.32

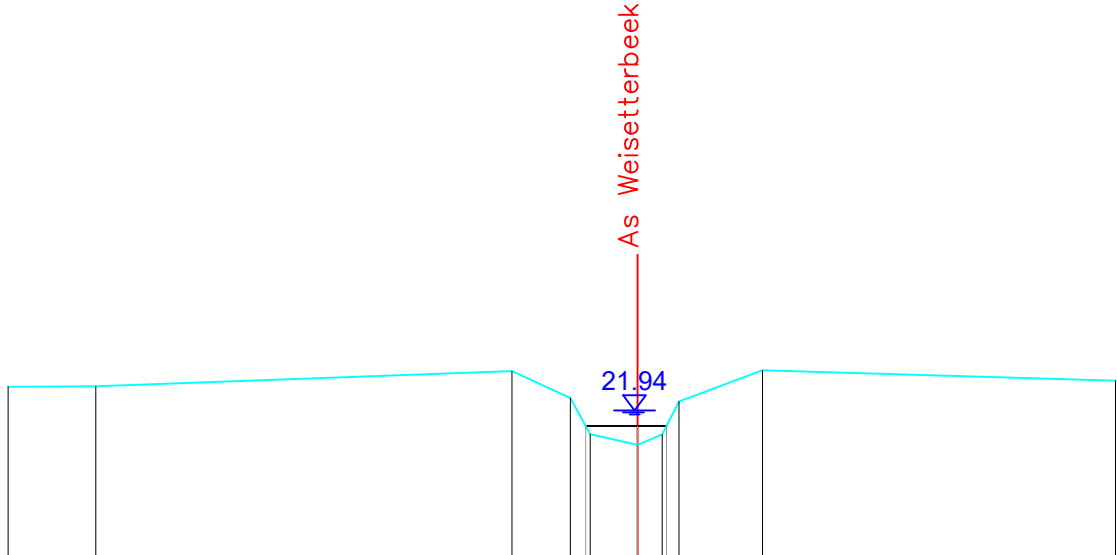

Gemeente Herent

B2109 **Weisetterbeek**

VHAG: 7073

Locatie atlaspunt (LB72): X-coördinaat: 167688.310 Y-coördinaat: 178135.964

DWARSPROFIELPLAN

Atlaspunt - 228
Datum opmeting: 22/04/2021
Schaal: 1/100

