



Legende

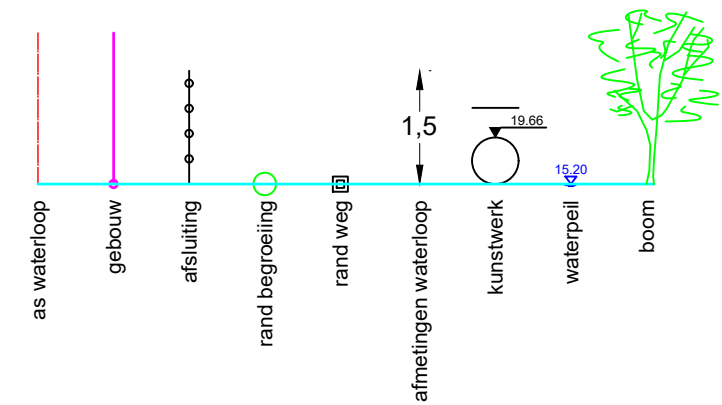

Dwarsprofiel 23
Vergelijkingsvlak 20.00 m T.A.W.
9+68.54

Peil vaste bodem	-22.39	-22.57	22.26	21.82	21.61	21.71	22.17	-22.80	-22.58
Slibpeil			21.83	21.83	21.83	21.83			
Tussenafstand		9.04	0.65	0.24	0.43	0.44	0.24	0.93	3.63
Afstand tot as	10.36		1.32	0.67	0.43	0.00	-0.44	-0.68	-1.61

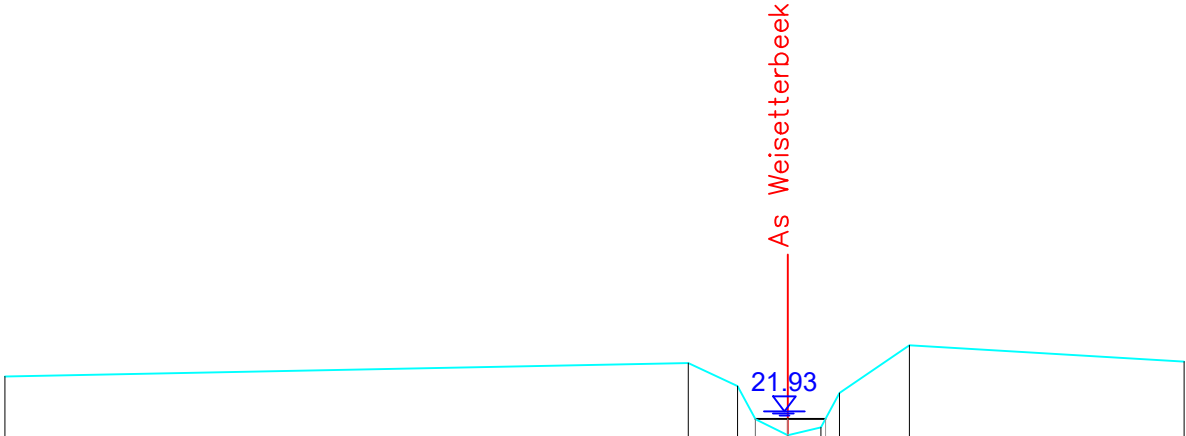

Gemeente Herent

B2109

Weisetterbeek

VHAG: 7073

Locatie atlaspunt (LB72): X-coördinaat: 167687.780 Y-coördinaat: 178046.275

DWARSPROFIELPLAN

Atlaspunt - 230
Datum opmeting: 22/04/2021
Schaal: 1/100

