


Legende

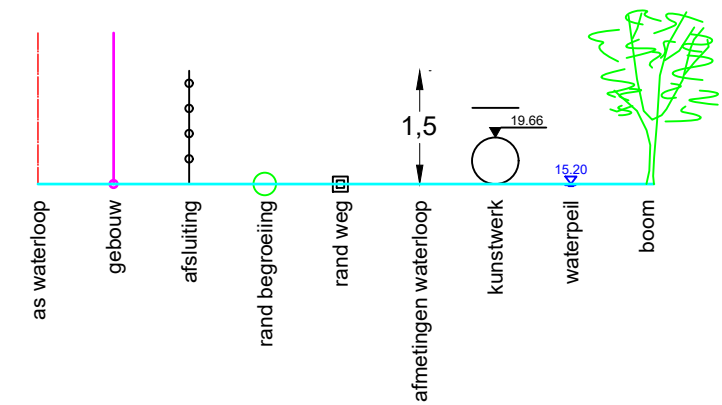

Dwarsprofiel 24
Vergelijkingsvlak 20.00 m T.A.W.
10+04.09

Peil vaste bodem	-22.44	-22.71	-22.76	-22.47	-22.49	-22.62	-22.70	-22.36	-21.86	-21.73	-21.82	-22.36	-22.76	-22.71
Slibpeil								21.89	21.89	21.89	21.89			
Tussenafstand		1.16	1.78	1.27	0.67	0.79	2.46	0.76	0.25	0.42	0.42	0.19	0.91	5.41
Afstand tot as	9.56	8.40		6.62	5.35	4.68	3.89	1.43	0.67	0.42	0.00	-0.42	-1.52	-6.93

Gemeente Herent

B2109 **Weissetterbeek**

VHAG: 7073

Locatie atlaspunt (LB72): X-coördinaat: 167686.451 Y-coördinaat: 178010.801

DWARSPROFIELPLAN

Atlaspunt - 231
Datum opmeting: 22/04/2021
Schaal: 1/100

