


Legende

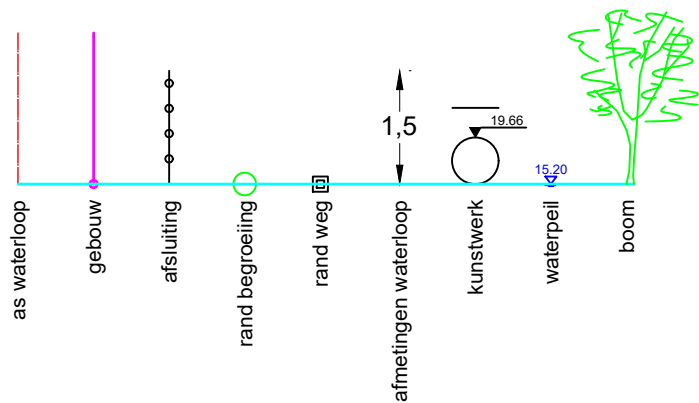

Dwarsprofiel 26
Vergelijkingsvlak 20.00 m T.A.W.
10+87.69

Peil vaste bodem	-22.90	-23.10	-22.04	-21.90	-22.02	-23.17
Slibpeil			22.09	22.08	22.08	
Tussenafstand		4.20	1.16	0.38	0.35	1.33
Afstand tot as	4.68	1.54	0.38	0.00	-0.35	-1.68

Gemeente Herent

B2109 **Weissetterbeek**

VHAG: 7073

Locatie atlaspunt (LB72): X-coördinaat: 167703.156 Y-coördinaat: 177930.803

DWARSPROFIELPLAN

Atlaspunt - 233
Datum opmeting: 22/04/2021
Schaal: 1/100

