


Legende

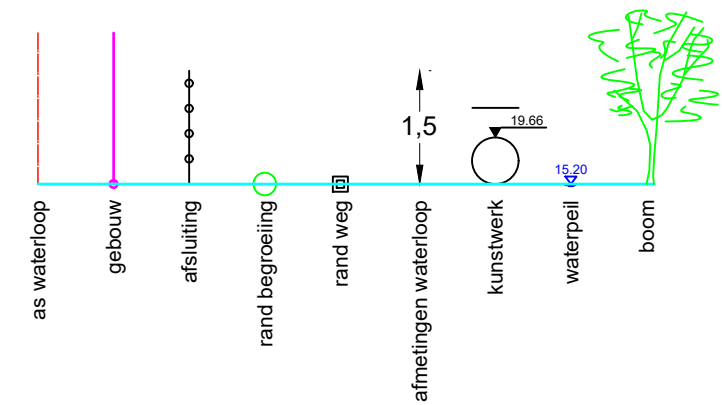

Dwarsprofiel 32
Vergelijkingsvlak 22.00 m T.A.W.
13+03.73

Peil vaste bodem	-23.84	-24.01	-23.98	-23.47	-22.97	-22.84	-22.94	-23.44	-24.23	-23.84	-23.88
Slibpeil				23.05	23.06	23.06					
Tussenafstand		7.20	2.22	0.85	0.29	0.37	0.36	0.64	1.14	3.07	4.56
Afstand tot as	- 7.33	- 3.73	- 1.51	- 0.66	- 0.37	- 0.00	- 0.36	- 1.00	- 2.14	- 5.21	- 9.77

Gemeente Herent

B2109

Weissetterbeek

VHAG: 7073

Locatie atlaspunt (LB72): X-coördinaat: 167617.726 Y-coördinaat: 177769.296

DWARSPROFIELPLAN

Atlaspunt - 239
Datum opmeting: 22/04/2021
Schaal: 1/100

