



Legende

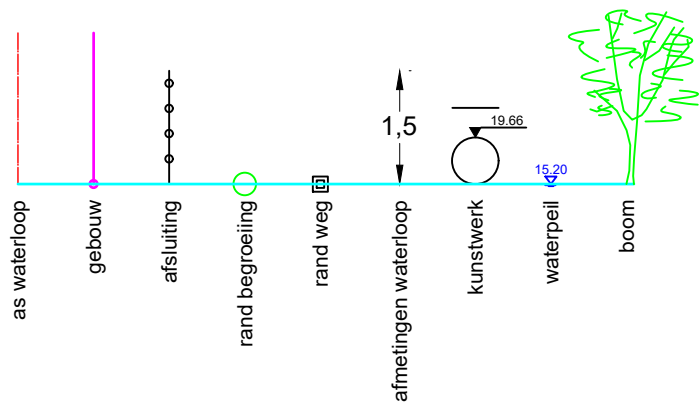

Dwarsprofiel 36  
Vergelijkingsvlak 22.00 m T.A.W.  
14+69.77

|                  |        |        |        |        |        |        |         |         |
|------------------|--------|--------|--------|--------|--------|--------|---------|---------|
| Peil vaste bodem | -24.39 | -24.39 | -23.86 | -23.53 | -23.47 | -23.59 | -24.00  | -24.46  |
| Slibpeil         |        |        |        | 23.59  | 23.59  | 23.59  |         |         |
| Tussenafstand    |        | 7.92   | 0.50   | 0.39   | 0.26   | 0.29   | 0.23    | 0.75    |
| Afstand tot as   | - 8.97 |        | - 1.14 | - 0.65 | - 0.26 | - 0.00 | - -0.29 | - -0.52 |

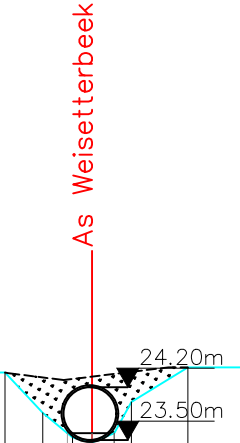

Gemeente Herent

B2109 Weisetterbeek

VHAG: 7073

Locatie atlaspunt (LB72): X-coördinaat: 167623.406 Y-coördinaat: 177682.411

DWARSPROFIELPLAN

Atlaspunt - 243  
Datum opmeting: 22/04/2021  
Schaal: 1/100

