



Legende

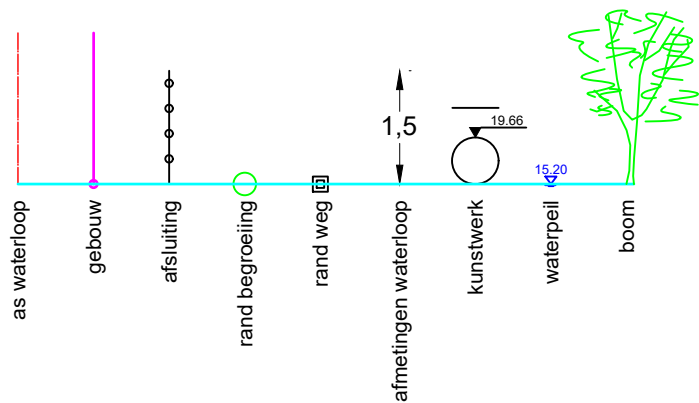

Dwarsprofiel 37
Vergelijkingsvlak 22.00 m T.A.W.
14+73.97

Peil vaste bodem	-24.34	-24.37	-23.57	-23.52	-23.48	-24.37
Slibpeil			23.51	23.51		
Tussenafstand		9.77	0.71	0.50	0.30	0.83
Afstand tot as	-10.98	-1.21	-0.50	-0.00	-0.30	-1.14

As Weisetterbeek

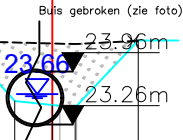

Gemeente Herent

B2109 Weisetterbeek

VHAG: 7073

Locatie atlaspunt (LB72): X-coördinaat: 167626.178 Y-coördinaat: 177679.263

DWARSPROFIELPLAN

Atlaspunt - 244
Datum opmeting: 22/04/2021
Schaal: 1/100

