



Legende

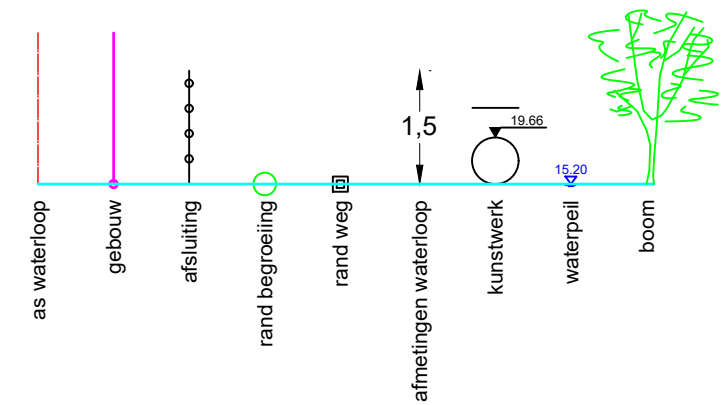

Dwarsprofiel 39
Vergelijkingsvlak 22.00 m T.A.W.
15+39.81

Peil vaste bodem	-24.61	-24.50	-24.22	-23.95	-23.80	-23.88	-24.26	-24.52
Slibpeil			23.89	23.89	23.89	23.89		
Tussenafstand		6.53	0.52	0.20	0.26	0.20	0.22	0.32
Afstand tot as	-4.43	0.96	0.45	0.26	0.00	-0.20	-0.41	-0.73

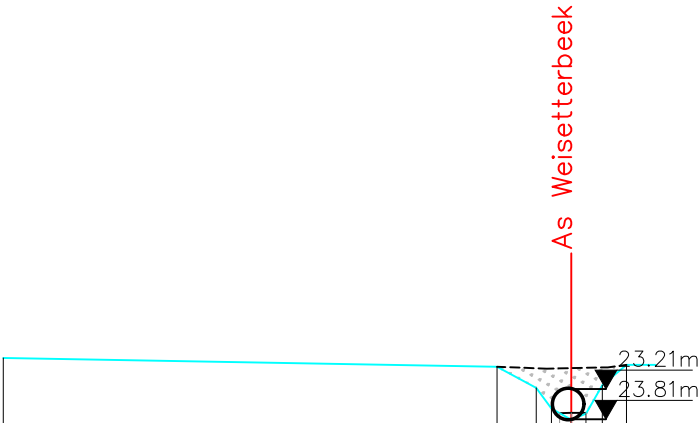

Gemeente Herent

B2109

Weisseterbeek

VHAG: 7073

Locatie ataspunt (LB72): X-coördinaat: 167671.476 Y-coördinaat: 177631.853

DWARSPROFIELPLAN

Ataspunt - 246
Datum opmeting: 22/04/2021
Schaal: 1/100

