



Legende

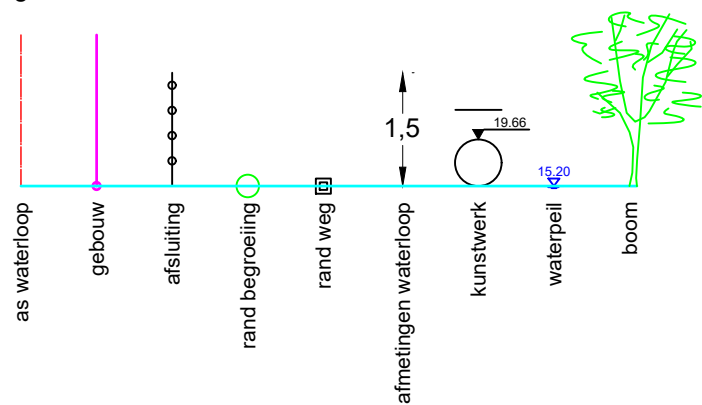

Dwarsprofiel 40
Vergelijkingsvlak 22.00 m T.A.W.
15+43.14

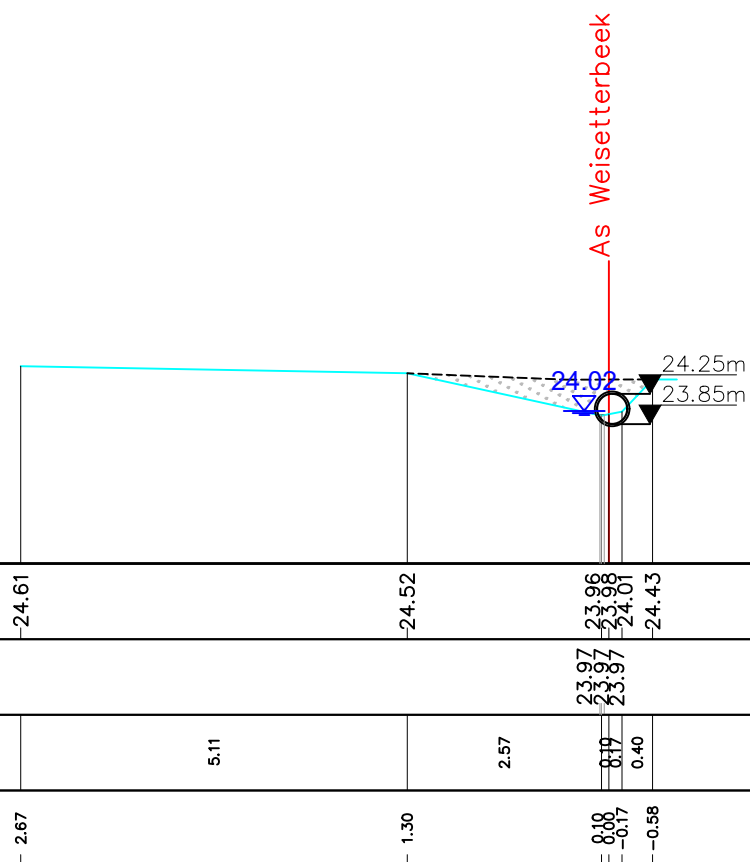

Peil vaste bodem	-24.61	-24.52	23.96 23.98 24.01 24.43
Slibpeil			23.97 23.97 23.97
Tussenafstand		5.11	2.57 0.19 0.40
Afstand tot as	- 2.67	- 1.30	0.10 -0.17 -0.58

Gemeente Herent

B2109

Weisetterbeek

VHAG:7073

Locatie atlaspunt (LB72): X-coördinaat: 167673.410 Y-coördinaat: 177629.141

DWARSPROFIELPLAN

Atlaspunt - 247

Datum opmeting: 22/04/2021

Schaal: 1/100

