



Legende

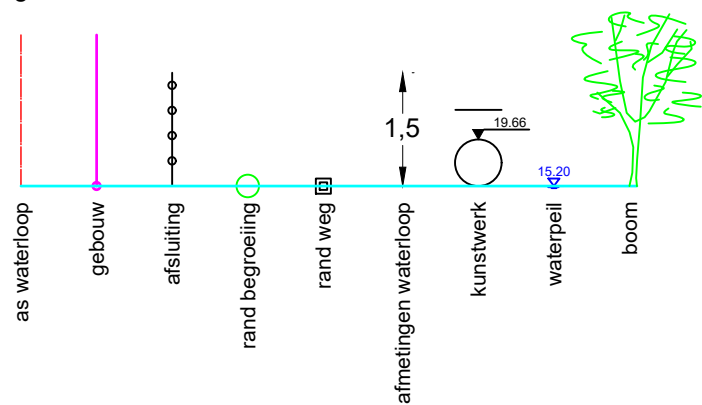

Dwarsprofiel 48
Vergelijkingsvlak 24.00 m T.A.W.
17+62.13

Peil vaste bodem		-25.95	-25.92	-25.67	-25.66	-25.60	-25.62	-25.96
Slibpeil				25.61	25.61	25.61	25.61	
Tussenafstand		0.36	0.61	0.19	0.08	0.08	0.44	
Afstand tot as		1.16	0.81	0.19	0.00	-0.21	-0.23	-0.67

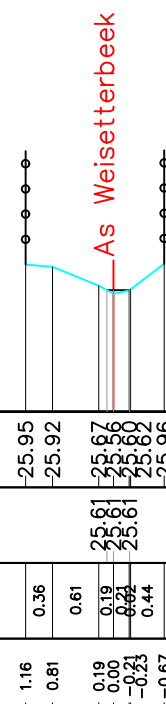

Gemeente Herent

B2109

VHAG:7073

Locatie ataspunt (LB72): X-coördinaat: 167753.610 Y-coördinaat: 177433.246

Weisetterbeek

DWARSPROFIELPLAN

Atlaspunt - 255

Datum opmeting: 22/04/2021

Schaal: 1/100

