


Legende

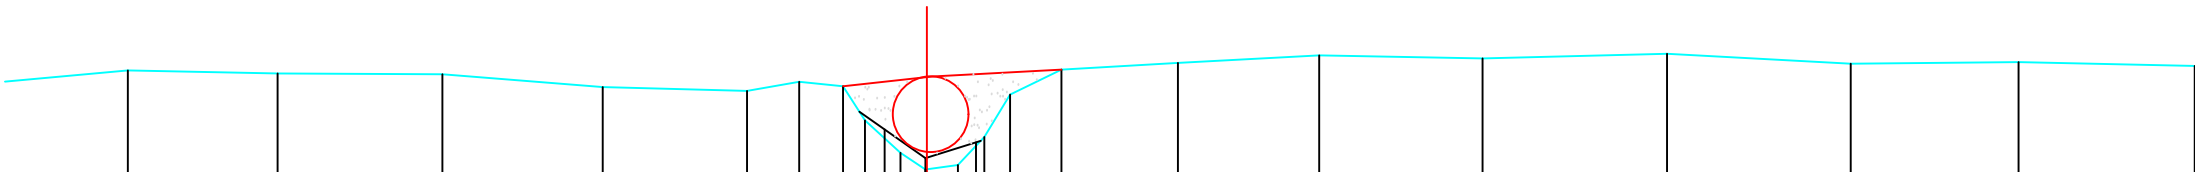

BODEMPEIL	10.66	10.62	10.61	10.44	10.39	10.51	10.45	10.00	9.57	9.35	9.41	9.78	10.34	10.67	10.76	10.86	10.82	10.88	10.75	10.77	10.72
SLIBBODEM	9.88 9.50 9.71																				
CUMULAFSTAND	1.99	3.97	6.15	8.27	10.18	10.87	11.45	11.74	12.21	12.54	12.97	13.32	13.66	14.34	15.88	17.75	19.91	22.35	24.78	27.00	29.33
TUSSENAFSTAND	1.99	1.98	2.18	2.12	1.91	0.69	0.58	0.29	0.47	0.33	0.44	0.35	0.34	0.68	1.54	1.87	2.16	2.44	2.43	2.22	2.33

Gemeente Kapelle-op-den-Bos

B6012

Westrodebeek

VHAG: 3274

Locatie atlaspunt (LB72): X-coördinaat: 147907,3707 Y-coördinaat: 188290,3014

DWARSPROFIELPLAN

Atlaspunt - 008
Datum opmeting: 10/04/2001
Schaal: 1/100

