


Legende

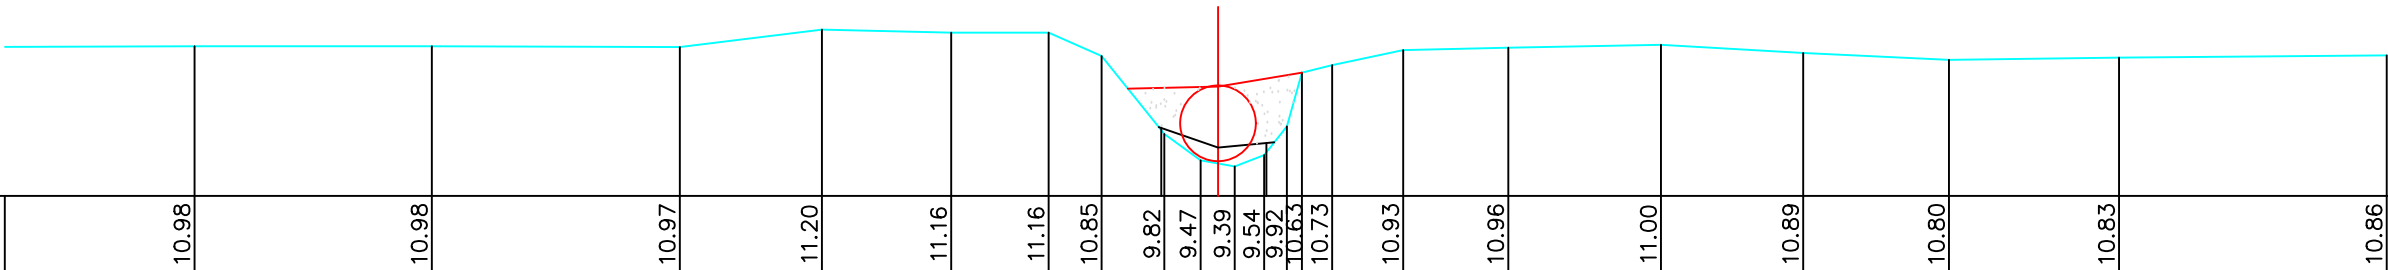

BODEMPEIL	10.98	10.98	10.97	11.20	11.16	11.16	10.85	9.82	9.47	9.39	9.54	9.92	10.63	10.73	10.93	10.96	11.00	10.89	10.80	10.83	10.86	
SLIBBODEM	9.90								9.64	9.70												
CUMULAFSTAND	5.85	8.99	12.27	14.15	15.86	17.15	17.85	18.68	19.16	19.39	19.61	20.00	20.30	20.50	20.90	21.84	23.23	25.25	27.13	29.06	31.31	34.85
TUSSENAFSTAND	2.94	3.14	3.28	1.88	1.71	1.29	0.70	0.83	0.48	0.22	0.39	0.30	0.20	0.40	0.94	1.39	2.02	1.88	1.93	2.25	3.54	

Gemeente Kapelle-op-den-Bos

B6012

Westrodebeek

VHAG: 3274

Locatie atlaspunt (LB72): X-coördinaat: 147805,0252 Y-coördinaat: 188174,1668

DWARSPROFIELPLAN

Atlaspunt - 014
Datum opmeting: 10/04/2001
Schaal: 1/100

