
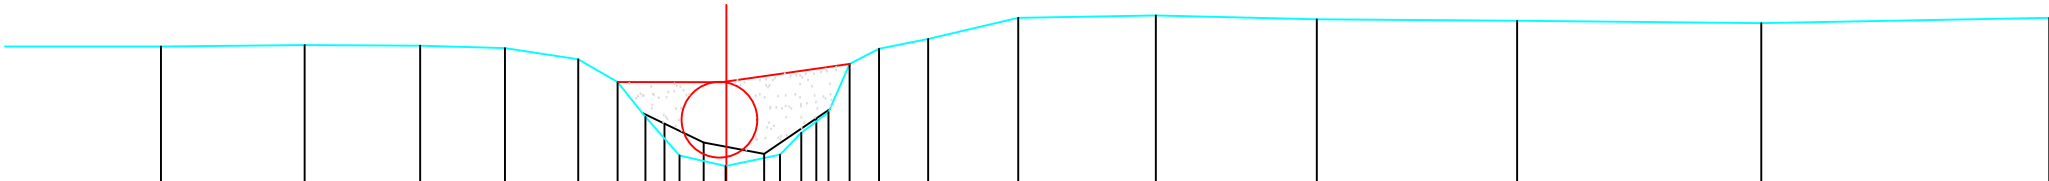


Legende

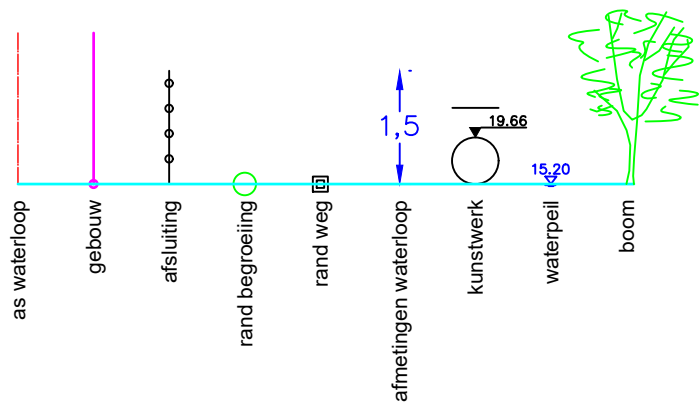

BODEMPEIL	10.95	10.97	10.96	10.93	10.78	10.48	10.02	9.51	9.37	9.52	9.81	10.08	10.72	10.92	11.05	11.33	11.36	11.31	11.29	11.26	11.33
SLIBBODEM							9.93	9.68	9.53	10.00											
CUMULAFSTAND	2.39	4.29	5.82	6.94	7.91	8.43	8.80	9.25	9.86	10.58	10.86	11.22	11.50	11.89	12.54	13.73	15.55	17.68	20.33	23.56	27.37
TUSSENAFSTAND	2.39	1.90	1.53	1.12	0.97	0.52	0.37	0.45	0.09	0.71	0.28	0.36	0.28	0.39	0.65	1.19	1.82	2.13	2.65	3.23	3.81

Gemeente Kapelle-op-den-Bos

B6012 **Westrodebeek**

VHAG: 3274

Locatie atlaspunt (LB72): X-coördinaat: 147766,1417 Y-coördinaat: 188134,2464

DWARSPROFIELPLAN

Atlaspunt - 016
Datum opmeting: 10/04/2001
Schaal: 1/100

