
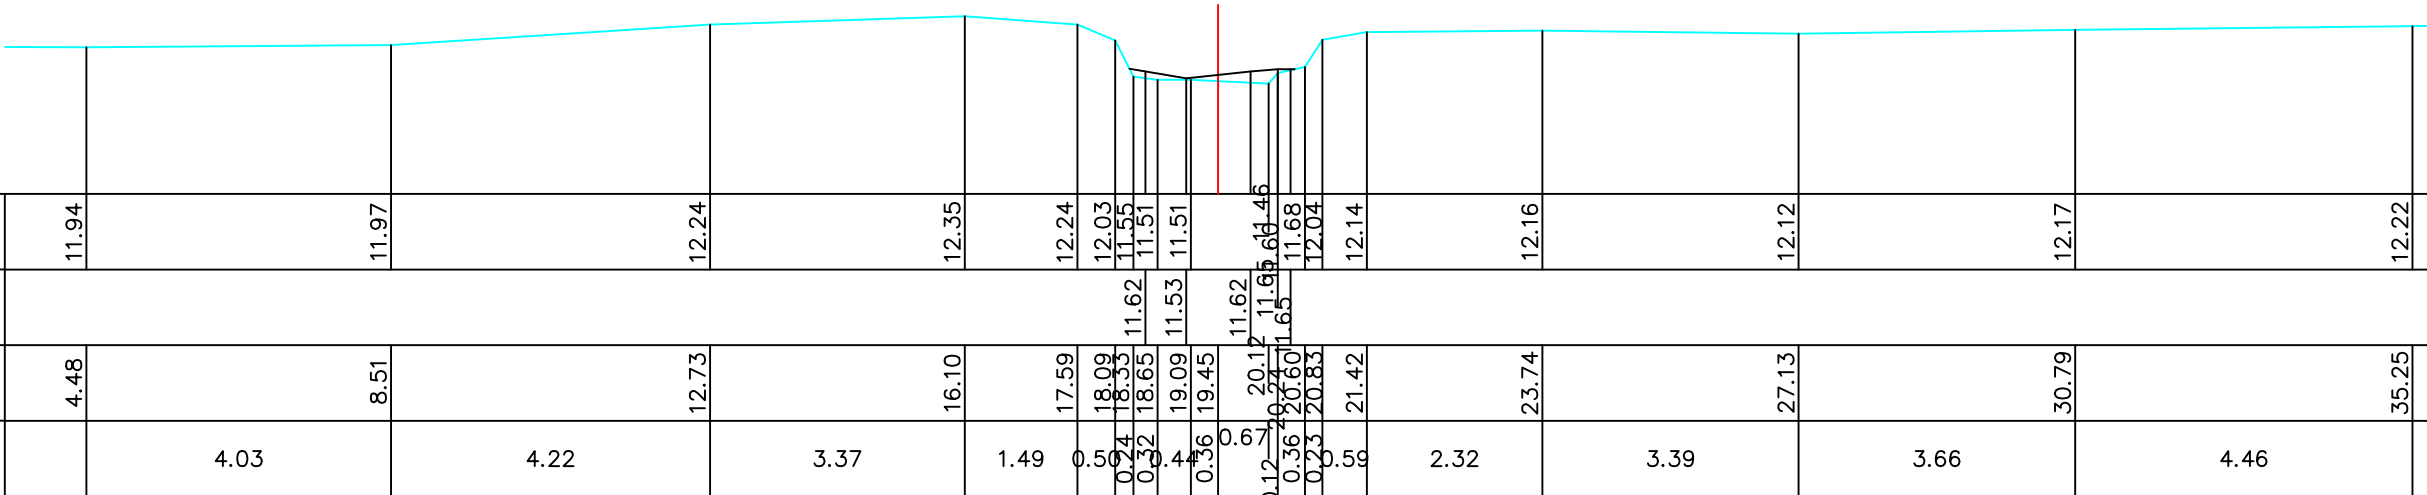


Legende

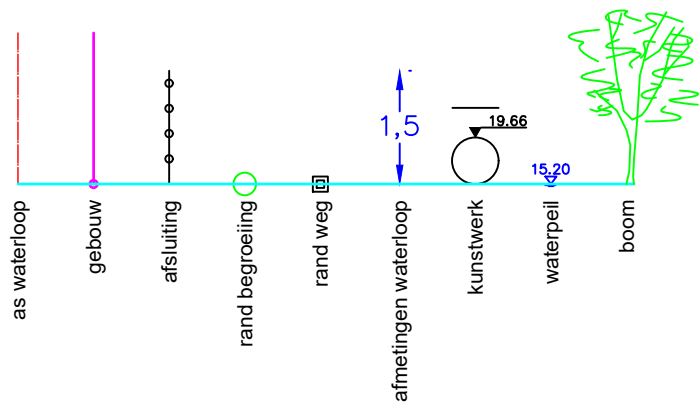

BODEMPEIL	11.94	11.97	12.24	12.35	12.24	12.03	11.55	11.51	11.51	11.53	11.62	11.65	11.68	12.04	12.14	12.16	12.12	12.17	12.22
SLIBBODEM																			
CUMULAFSTAND	4.48	8.51	12.73	16.10	17.59	18.09	18.33	18.65	19.09	19.45	20.12	20.77	20.60	20.83	21.42	23.74	27.13	30.79	35.25
TUSSENAFSTAND		4.03	4.22	3.37	1.49	0.50	0.24	0.32	0.44	0.36	0.67	0.74	0.36	0.23	0.59	2.32	3.39	3.66	4.46

Gemeente Meise

B6012

Westrodebeek

VHAG: 3274

Locatie atlaspunt (LB72):

X-coördinaat: 146446,9916 Y-coördinaat: 187171,2012

DWARSPROFIELPLAN

Atlaspunt - 067

Datum opmeting: 10/04/2001

Schaal: 1/100



VLAAMS-
BRABANT