


Legende

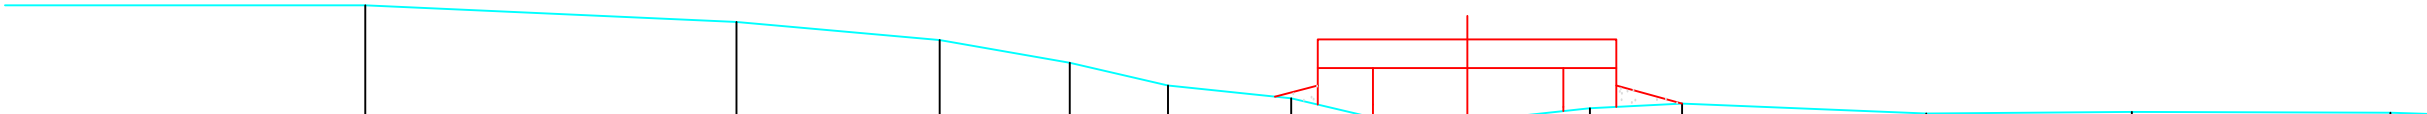

BODEMPEIL		9.20	13.64		14.11	13.42		16.80	13.18		18.52	12.88		19.82	12.58		21.45	12.41		22.60	12.14		23.78	12.14		25.40	12.28		26.62	12.34		29.85	12.21		32.57	12.23		35.99	12.22		
CUMULAFSTAND	
TUSSENAFSTAND	5.74			4.91			2.69		1.72	1.30	1.63	1.15	1.18	0.33	1.29	1.22	3.23		2.72			3.42																			

Gemeente Meise

B6012

Westrodebeek

VHAG: 3274

Locatie atlaspunt (LB72): X-coördinaat: 146332,6614 Y-coördinaat: 187084,0675

DWARSPROFIELPLAN

Atlaspunt - 072
Datum opmeting: 10/04/2001
Schaal: 1/100

