
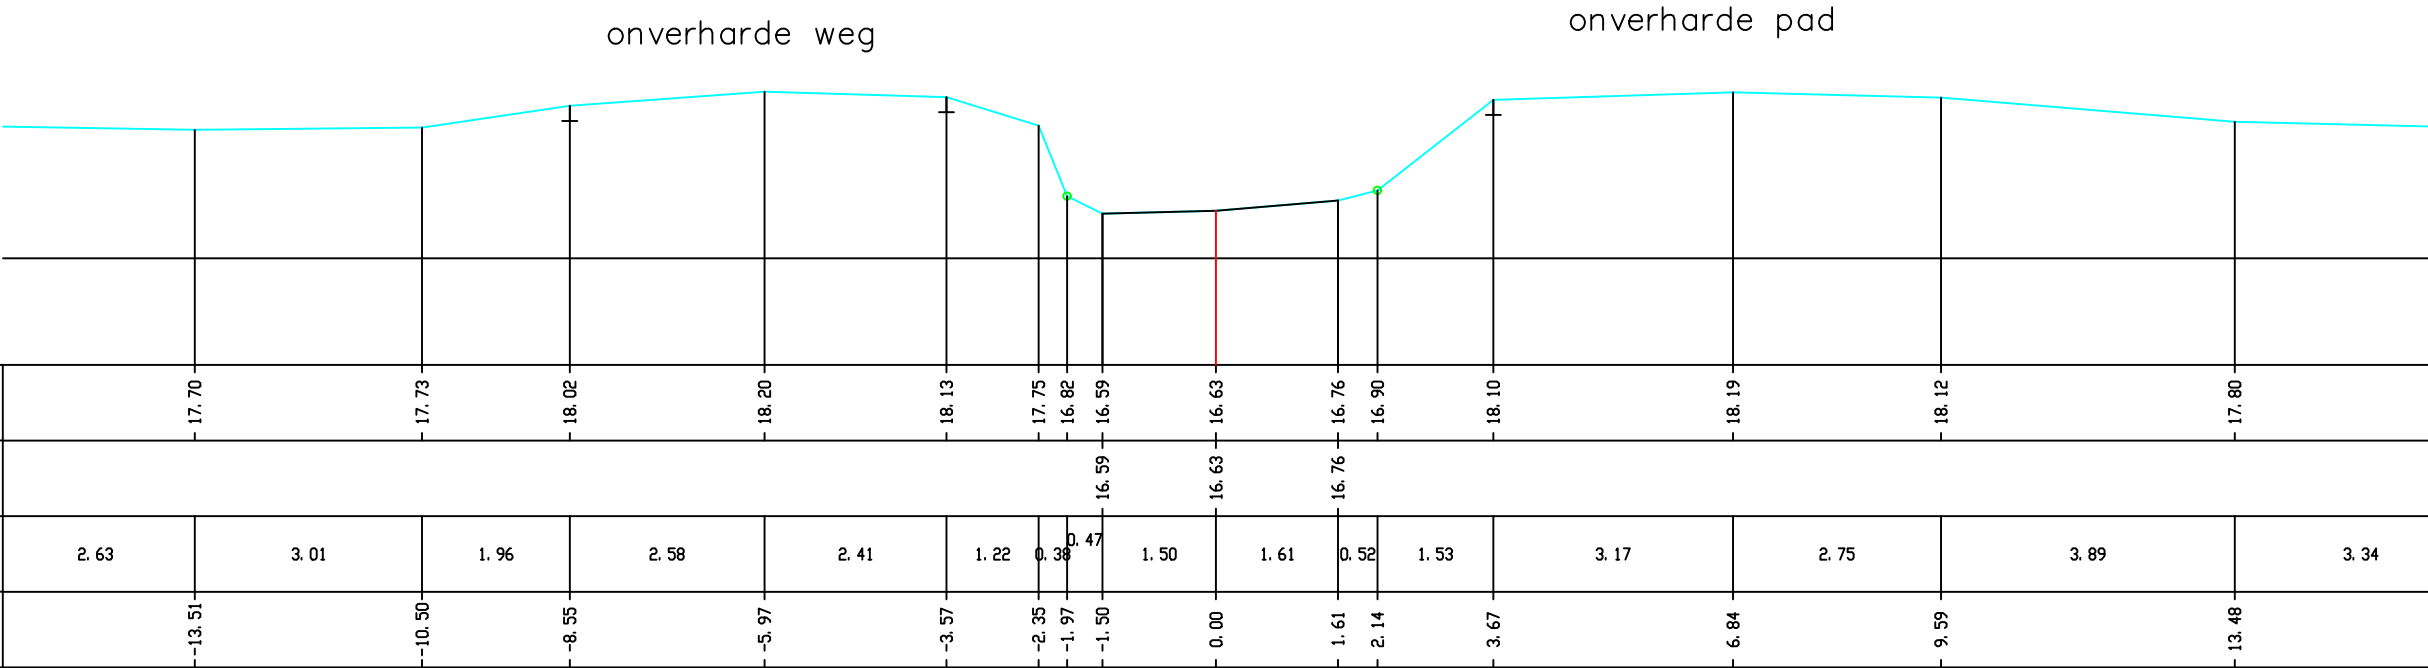


Legende

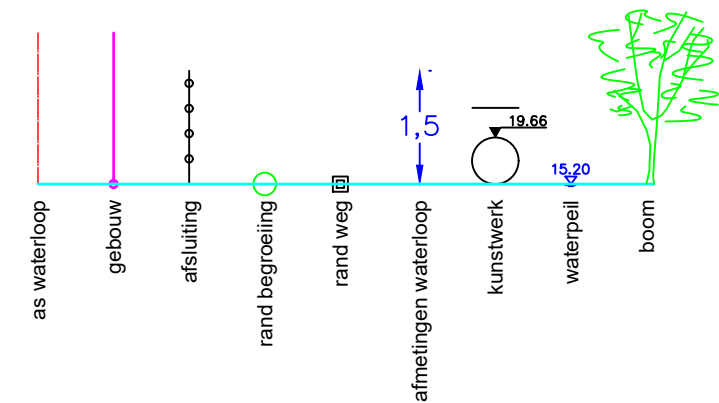

MATEN TERREIN	17.70	17.73	18.02	18.20	18.13	17.75	16.82	16.59	16.63	16.76	16.90	18.10	18.19	18.12	17.80	
MATEN SLIBLIJN								16.59	16.63	16.76						
TUSSENAFST. TERREIN	2.63	3.01	1.96	2.58	2.41	1.22	0.38	0.47	1.50	1.61	0.52	1.53	3.17	2.75	3.89	3.34
GECUM. AFST. TERREIN	-13.51	-10.50	-8.55	-5.97	-3.57	-2.35	-1.97	-1.50	0.00	1.61	2.14	3.67	6.84	9.59		13.48

Gemeente Holsbeek

B3002 **Winge**

VHAG: 7156

Locatie atlaspunt (LB72): X-coördinaat: 179428,887 Y-coördinaat: 180791,529

DWARSPROFIELPLAN

Atlaspunt - 301
Datum opmeting: 2002-04-02
Schaal: 1/100

