


Legende

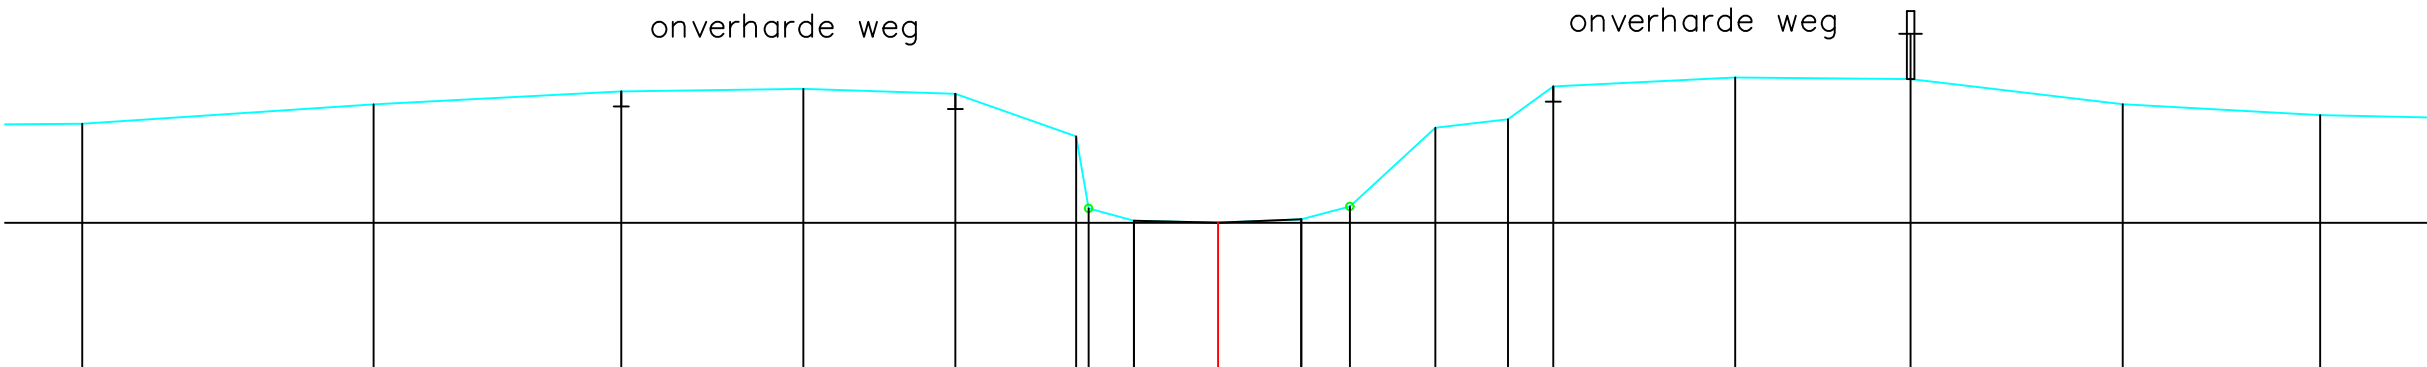

MATEN TERREIN	18.31	18.57	18.74	18.77	18.71	18.14	17.03	17.00	17.05	17.22	18.26	18.37	18.80	18.92	18.90	18.57	18.43
MATEN SLIBLIJN						17.19	17.03	17.00	17.05	17.22							
TUSSENAFST. TERREIN		3.85	3.28	2.41	2.01	1.60	0.17	1.11	1.10	0.64	1.13	0.96	0.60	2.41	2.32	2.81	2.61
GECUM. AFST. TERREIN	-15.02	-11.17	-7.89	-5.49	-3.48	-1.71	-1.11	0.00	1.10	1.75	2.88	3.84	4.44	6.84	9.16	11.97	14.58

Gemeente Holsbeek

B3002 **Winge**

VHAG: 7156

Locatie atlaspunt (LB72): X-coördinaat: 179845,411 Y-coördinaat: 181076,379

DWARSPROFIELPLAN

Atlaspunt - 312
Datum opmeting: 2002-04-02
Schaal: 1/100

