


Legende

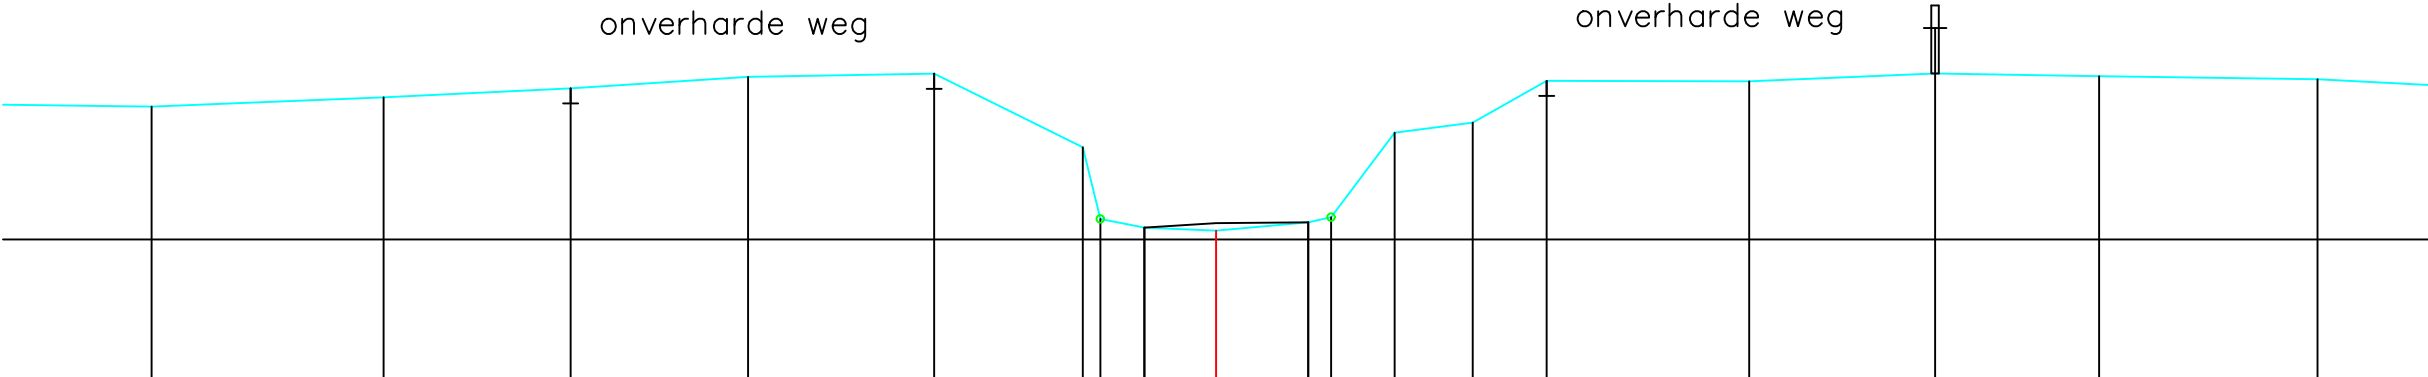

MATEN TERREIN	18.76	18.88	19.00	19.15	19.19	18.22	17.27	17.16	17.12	17.23	17.29	18.41	18.54	19.10	19.09	19.19	19.16	19.12
MATEN SLIBLIJN																		
TUSSENAFST. TERREIN	.66	3.07	2.47	2.35	2.46	1.97	0.28	0.58	0.95	1.22	0.30	0.84	1.03	0.98	2.68	2.46	2.17	2.89
GECUM. AFST. TERREIN	-14.08	-11.01	-8.54	-6.19	-3.73	-1.76	-1.53	-0.95	0.00	1.22	1.52	2.36	3.40	4.37	7.05	9.51	11.68	14.57

Gemeente Holsbeek

B3002

Winge

VHAG: 7156

Locatie atlaspunt (LB72): X-coördinaat: 180087,253 Y-coördinaat: 181098,094

DWARSPROFIELPLAN

Atlaspunt - 317
Datum opmeting: 2002-04-02
Schaal: 1/100

