


Legende

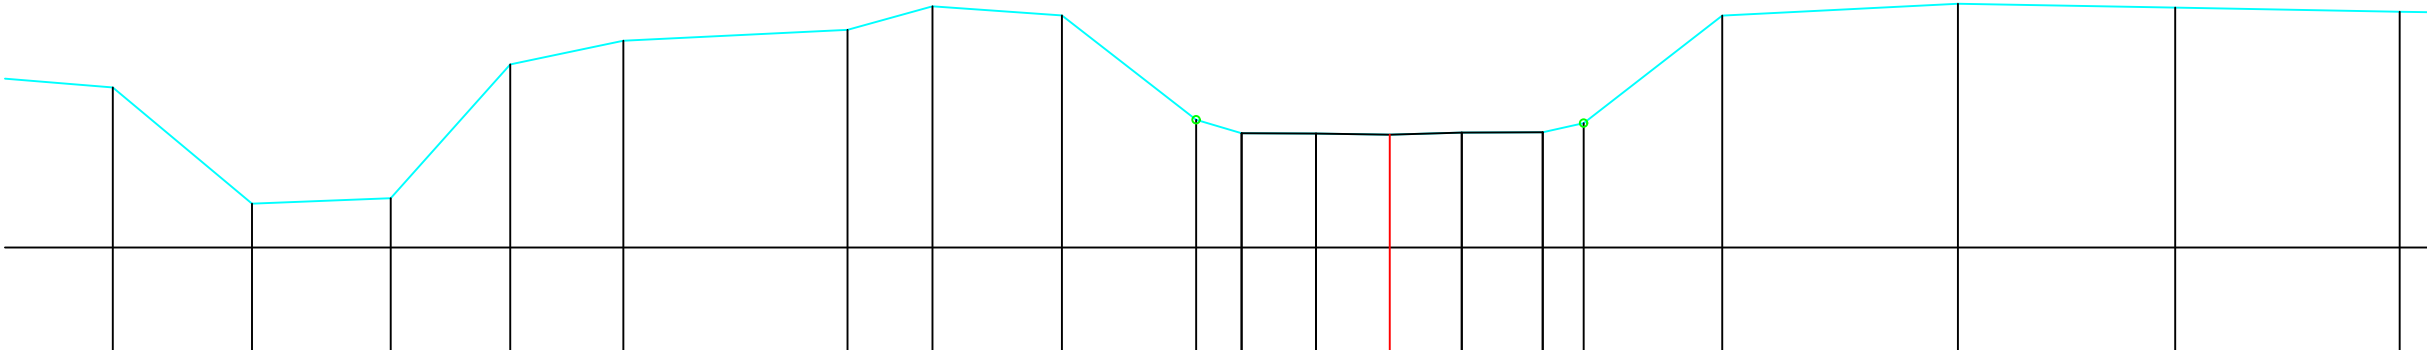

MATEN TERREIN	20.12	18.58	18.65	20.42	20.73		20.88	21.19	21.07	19.69	19.51	19.51	19.49	19.52	19.52	19.65	21.07		21.22		21.17		21.12
MATEN SLIBLIJN										19.51	19.51	19.49	19.52	19.52	19.65								
TUSSENAFST. TERREIN	1.59	1.84	1.84	1.58	1.50	2.97	1.12	1.71	1.78	0.60	0.99	0.98	0.95	1.07	0.54	1.83	3.12	2.87		2.97			
GECUM. AFST. TERREIN	-16.89	-15.05	-13.22	-11.64	-10.14		-7.17	-6.05	-4.34	-2.56	-1.96	-0.98	0.00	0.95	2.02	2.57	4.40	7.52		10.39		13.36	

Gemeente Holsbeek

B3002 **Winge**

VHAG: 7156

Locatie atlaspunt (LB72): X-coördinaat: 180571,562 Y-coördinaat: 180987,221

DWARSPROFIELPLAN

Atlaspunt - 333
Datum opmeting: 2002-04-02
Schaal: 1/100

