


Legende

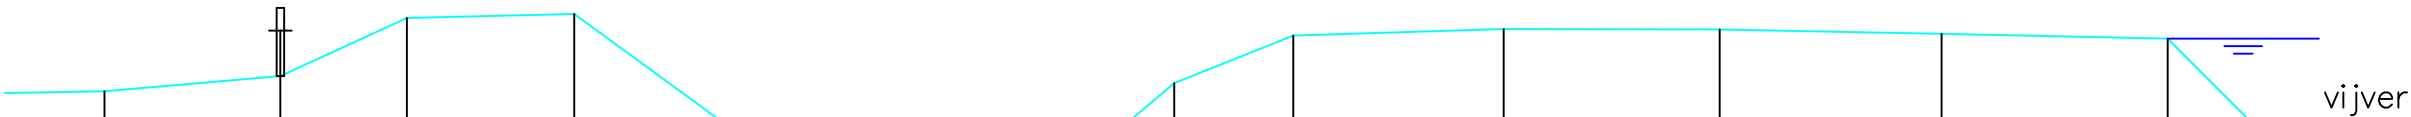

MATEN TERREIN	20.37	20.57	21.34	21.39	19.95	19.67	19.53	19.56	19.66	19.82	20.48	21.11	21.20	21.19	21.13	21.07	19.96
MATEN SLIBLIJN					19.67	19.63	19.66	19.66	19.66	19.82	20.48	21.11	21.20	21.19	21.13	21.07	19.96
TUSSENAFST. TERREIN	2.33	1.67	2.21	1.99	0.51	0.77	1.25	1.54	1.10	0.78	1.58	2.78	2.86	2.94	2.99	1.11	
GECUM. AFST. TERREIN	-10.73	-8.40	-6.73	-4.52	-2.53	-2.02	-1.25	0.00	1.54	2.64	3.42	5.00	7.78	10.64	13.57	16.56	17.67

Gemeente Holsbeek

B3002 Winge

VHAG: 7156

Locatie atlaspunt (LB72): X-coördinaat: 180705,787 Y-coördinaat: 180866,219

DWARSPROFIELPLAN

Atlaspunt - 337
Datum opmeting: 2002-04-02
Schaal: 1/100

