


Legende

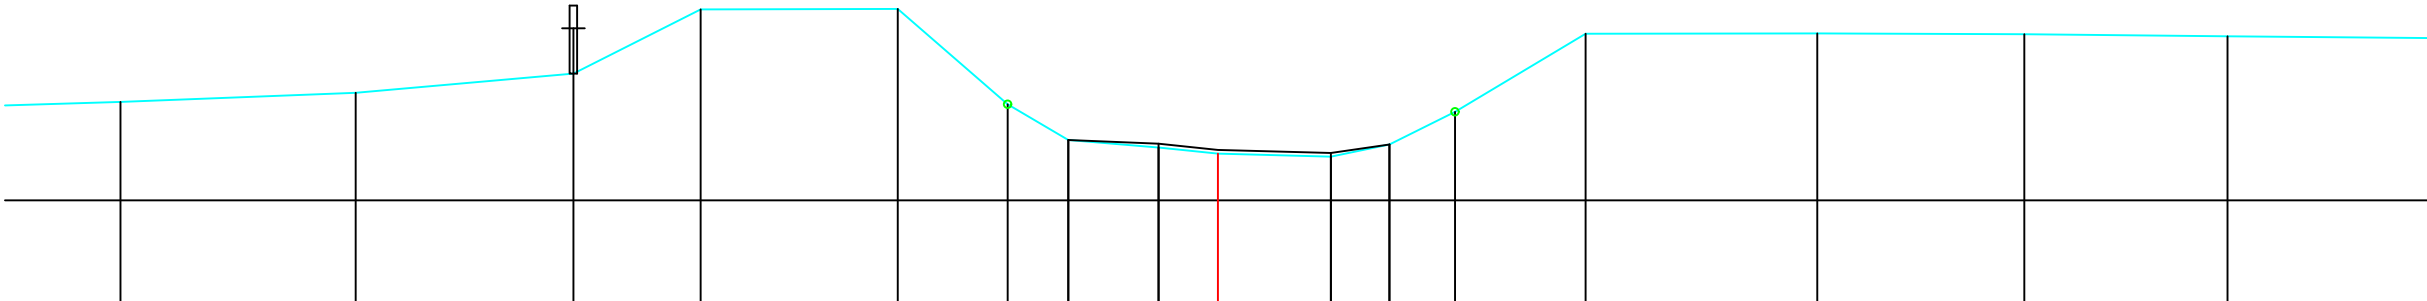

MATEN TERREIN	20.30	20.42	20.68	21.52	21.53	20.27	19.80	19.70	19.62	19.58	19.74	20.17	21.20	21.21	21.20	21.17	21.15
MATEN SLIBLIJN	19.80 19.75 19.67 19.63 19.74 19.74 20.17 21.20 21.21 21.20 21.17 21.15																
TUSSENAFST. TERREIN	3.11	2.88	1.68	2.61	1.45	0.80	1.19	0.79	1.49	0.78	0.87	1.73	3.06	2.74	2.69	2.69	2.69
GECUM. AFST. TERREIN	-14.52	-11.41	-8.53	-6.84	-4.24	-2.78	-1.98	-0.79	0.00	1.49	2.27	3.14	4.86	7.93	10.67	13.35	16.04

Gemeente Holsbeek

B3002 **Winge**

VHAG: 7156

Locatie atlaspunt (LB72): X-coördinaat: 180752,604 Y-coördinaat: 180853,937

DWARSPROFIELPLAN

Atlaspunt - 338
Datum opmeting: 2002-04-02
Schaal: 1/100

