


Legende

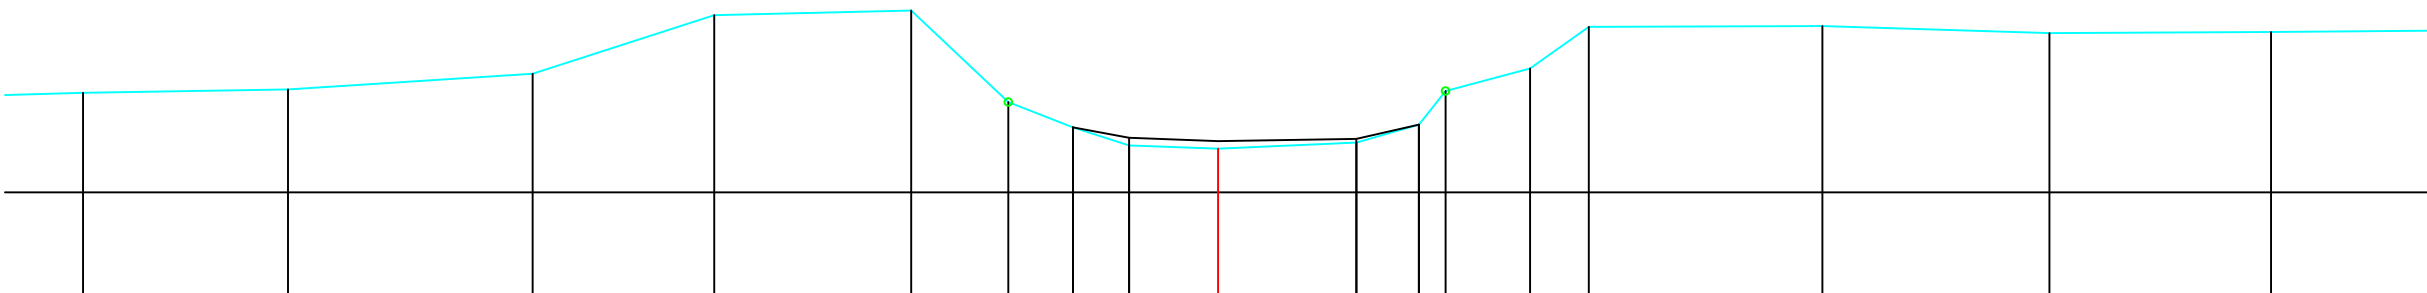

MATEN TERREIN	20.32	20.36	20.57	21.34	21.40	20.19	19.86	19.62	19.58	19.66	19.90	20.34	20.64	21.19	21.20	21.10	21.12
MATEN SLIBLIJN																	
TUSSENAFST. TERREIN	2.71	3.24	2.40	2.61	1.29	0.86	0.74	1.18	1.83	0.83	0.35	1.12	0.78	3.09	3.00	2.93	2.97
GECUM. AFST. TERREIN	-15.01	-12.30	-9.07	-6.66	-4.06	-2.77	-1.92	-1.18	0.00	1.83	2.66	3.01	4.13	4.90	8.00	11.00	13.93

Gemeente Holsbeek

B3002 **Winge**

VHAG: 7156

Locatie atlaspunt (LB72): X-coördinaat: 180792,825 Y-coördinaat: 180840,168

DWARSPROFIELPLAN

Atlaspunt - 339
Datum opmeting: 2002-04-02
Schaal: 1/100

