
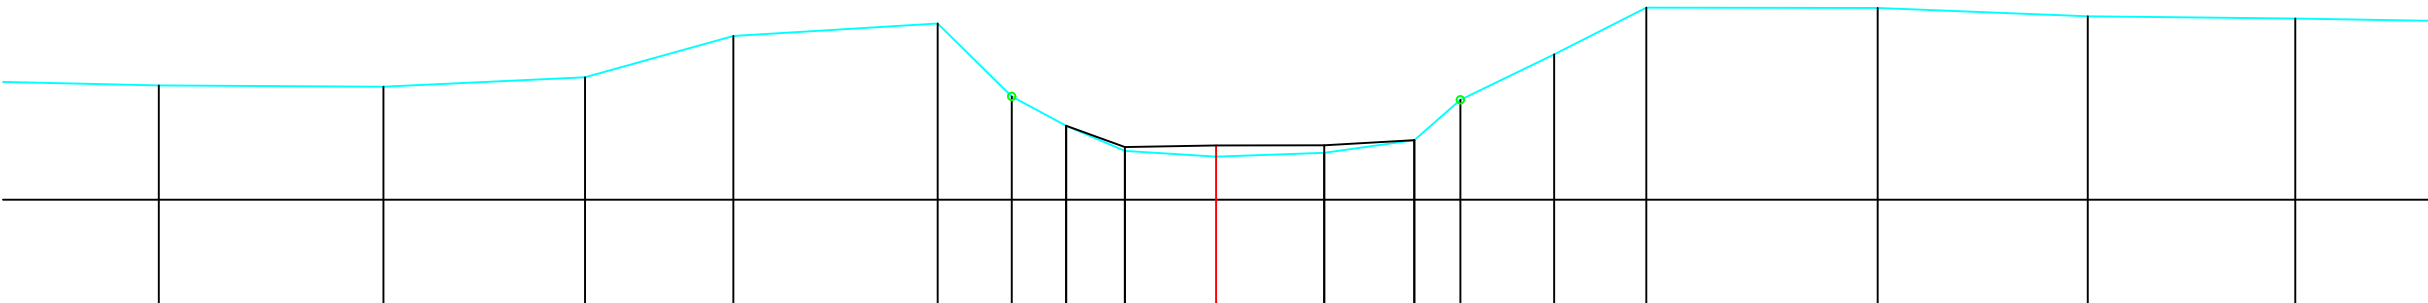


Legende

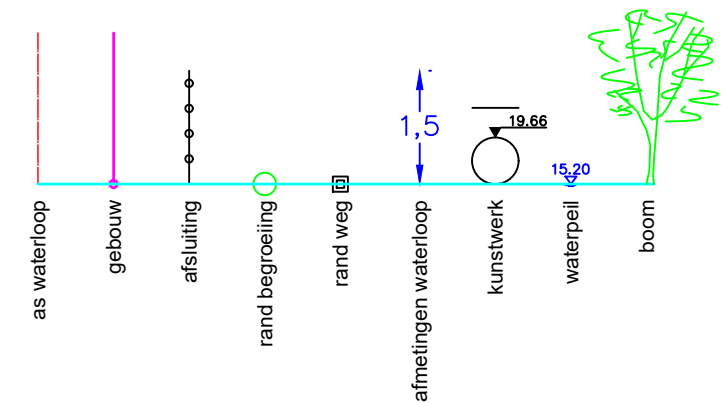

MATEN TERREIN	-20.51	-20.50	-20.62	-21.17	-21.33	-20.37	19.98	19.65	19.57	19.62	19.79	20.32	20.92	21.54	21.54	21.43	21.40	
MATEN SLIBLIJN							19.98	19.70	19.72	19.72	19.79							
TUSSENAFST. TERREIN	2.88	2.97	2.67	1.96	2.70	0.98	0.72	0.78	1.21	1.43	1.19	0.61	1.24	1.22	3.06	2.78	2.74	2.81
GECUM. AFST. TERREIN	-13.99	-11.01	-8.35	-6.39	-3.68	-2.70	-1.98	-1.21	0.00	1.43	2.62	3.23	4.47	5.69	8.75	11.53	14.28	

Gemeente Holsbeek

B3002 **Winge**

VHAG: 7156

Locatie atlaspunt (LB72): X-coördinaat: 180836,811 Y-coördinaat: 180830,931

DWARSPROFIELPLAN

Atlaspunt - 340
Datum opmeting: 2002-04-02
Schaal: 1/100

