


Legende

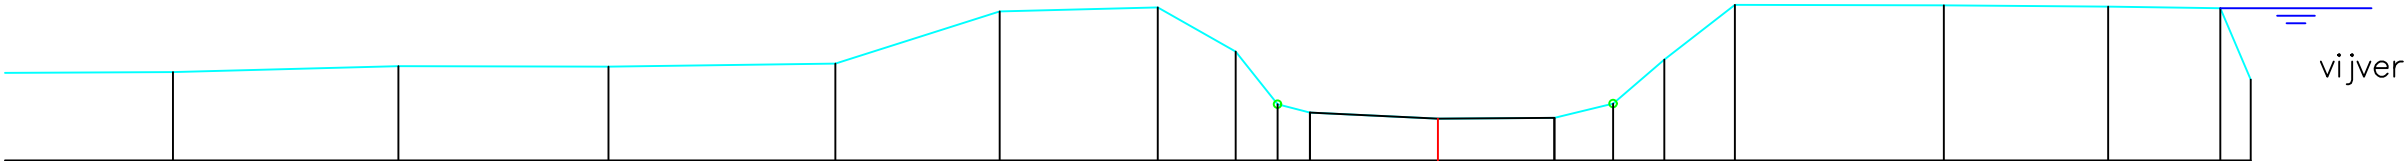

MATEN TERREIN	22.17	22.25	22.24	22.28	22.97	23.02	22.44	21.74	21.63	21.55	21.56	21.75	22.33	23.06	23.05	23.03	23.01	22.07
MATEN SLIBLIJN								21.63	21.55	21.56								
TUSSENAFST. TERREIN	2.67	2.98	2.78	3.00	2.17	2.09	1.03	0.56	0.43	1.69	1.54	0.78	0.68	0.93	2.77	2.17	1.48	0.40
GECUM. AFST. TERREIN	-16.73	-13.75	-10.97	-7.97	-5.80	-3.71	-2.68	-2.12	-1.69	0.00	1.54	2.32	3.00	3.93	6.69	8.87	10.35	10.75

Gemeente Holsbeek

B3002 Winge

VHAG: 7156

Locatie atlaspunt (LB72): X-coördinaat: 181258,715 Y-coördinaat: 180843,412

DWARSPROFIELPLAN

Atlaspunt - 353
Datum opmeting: 2002-04-02
Schaal: 1/100

