


Legende

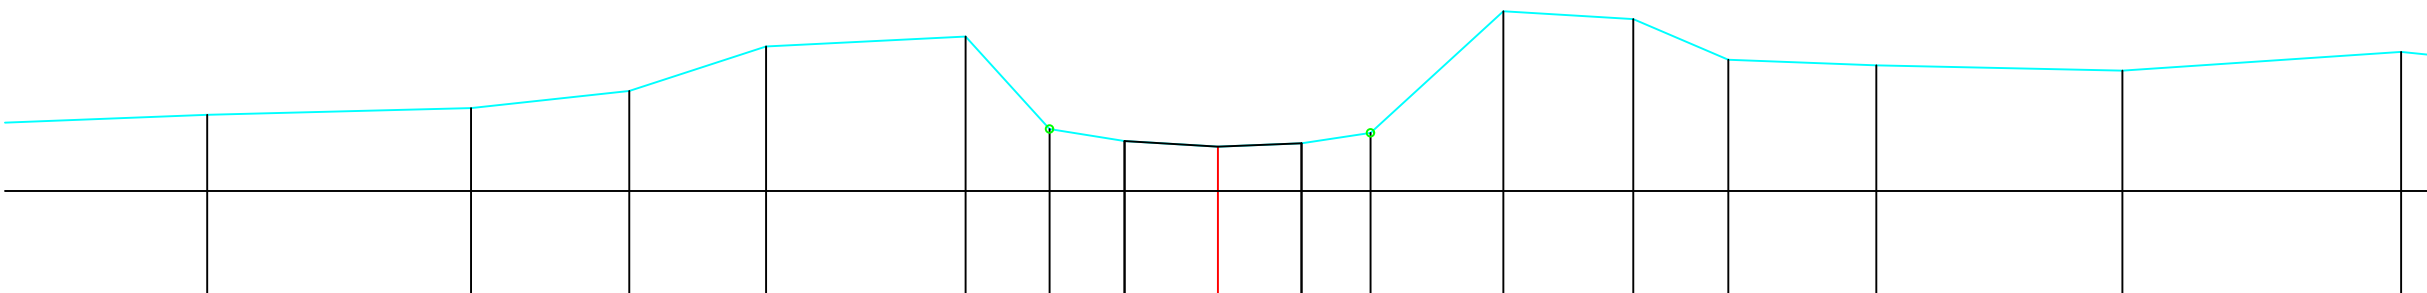

MATEN TERREIN	22.01	22.10	22.32	22.91	23.04	21.82	21.66	21.59	21.63	21.77	23.38	23.27	22.74	22.66	22.59	22.84
MATEN SLIBLIJN							21.66	21.59	21.63	21.77						
TUSSENAFST. TERREIN	2.94	3.49	2.09	1.81	2.64	1.11	0.99	1.24	1.11	0.91	1.76	1.72	1.26	1.96	3.26	3.69
GECUM. AFST. TERREIN	-13.37	-9.88	-7.79	-5.96	-3.34	-2.23	-1.24	0.00	1.11	2.02	3.77	5.49	6.75	8.71	11.96	15.65

Gemeente Holsbeek

B3002 **Winge**

VHAG: 7156

Locatie atlaspunt (LB72): X-coördinaat: 181354,376 Y-coördinaat: 180828,8

DWARSPROFIELPLAN

Atlaspunt - 355
Datum opmeting: 2002-04-02
Schaal: 1/100

