


Legende

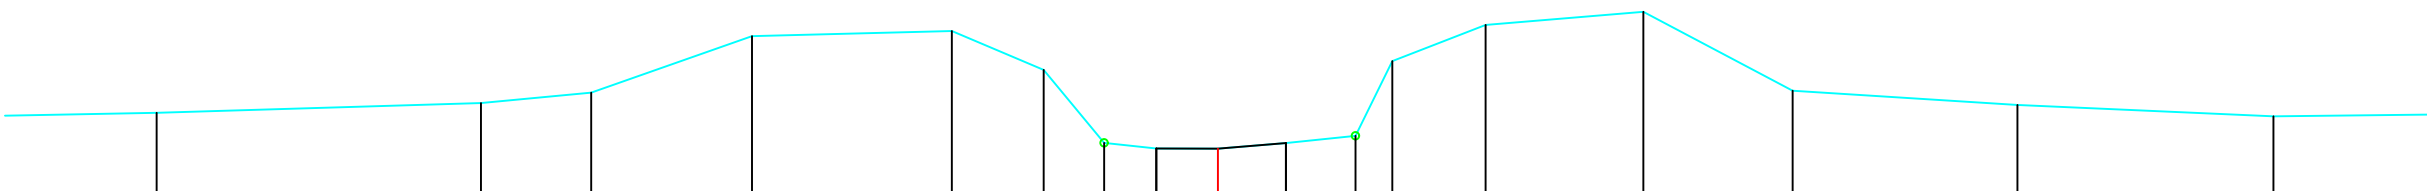

MATEN TERREIN		-22.07		-22.20		-22.34		-23.08		-23.15		-22.64		-21.67		-21.60		-21.60		-21.67		-21.77		-22.75		-23.23		-23.41		-22.36		-22.18		-22.02
MATEN SLIBLIJN																21.60		21.60		21.67														
TUSSENAFST. TERREIN	3.26		4.29		1.46		2.13		2.64		1.22	0.80	0.69	0.82	0.90	0.92	0.49	1.24		2.09		1.98		2.97		3.39		2.85						
GECUM. AFST. TERREIN		-14.04		-9.75		-8.29		-6.16		-3.52		-2.31	-1.51	-0.82	0.00	0.90	1.82	2.31		3.54		5.63		7.60		10.58		13.96						

Gemeente Holsbeek

B3002 **Winge**

VHAG: 7156

Locatie atlaspunt (LB72): X-coördinaat: 181401,726 Y-coördinaat: 180829,616

DWARSPROFIELPLAN

Atlaspunt - 356
Datum opmeting: 2002-04-02
Schaal: 1/100

