


Legende

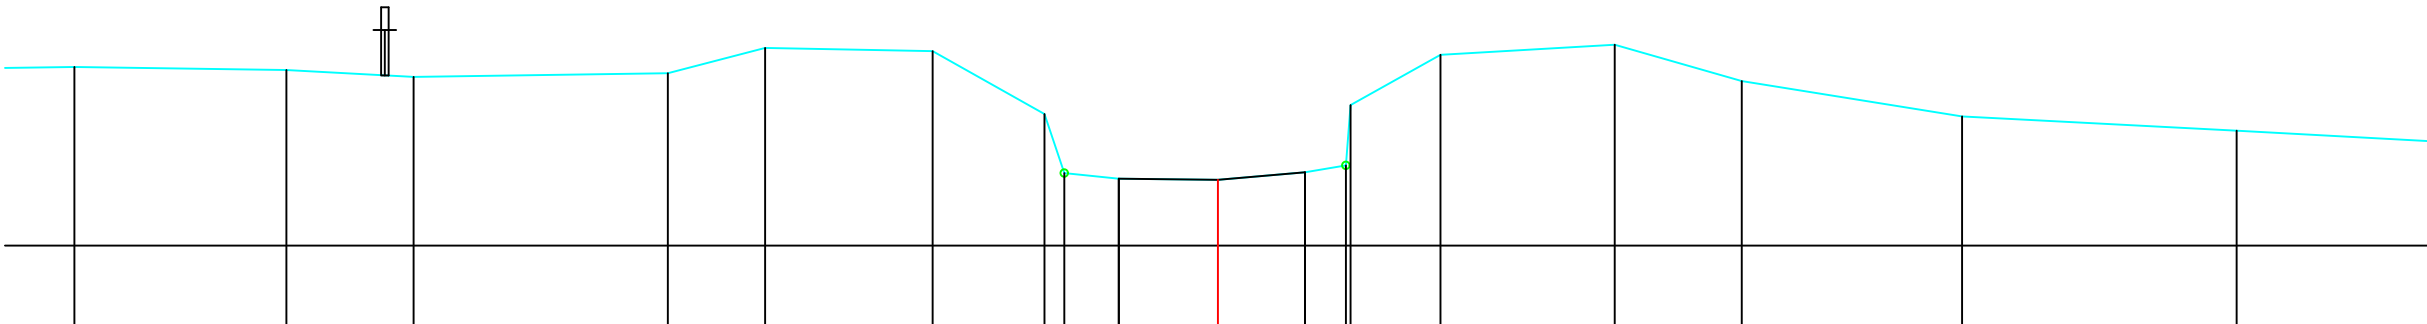

MATEN TERREIN	23.36	23.32	23.23	23.28	23.61	23.57	22.74	21.96	21.88	21.87	21.97	22.06	22.86	23.52	23.66	23.18	22.71	22.52
MATEN SLIBLIJN									21.88	21.87	21.97	22.06	22.86					
TUSSENAFST. TERREIN	2.80	1.68	3.36	1.29	2.22	1.48	0.25	0.72	1.31	1.15	0.54	0.06	1.19	2.31	1.68	2.91	3.63	2.80
GECUM. AFST. TERREIN	-15.13	-12.32	-10.64	-7.28	-5.99	-3.78	-2.30	-2.03	-1.31	0.00	1.15	1.62	1.76	2.94	5.25	6.93	9.84	13.48

Gemeente Holsbeek

B3002 **Winge**

VHAG: 7156

Locatie atlaspunt (LB72): X-coördinaat: 181591,277 Y-coördinaat: 180844,102

DWARSPROFIELPLAN

Atlaspunt - 360
Datum opmeting: 2002-04-02
Schaal: 1/100

