
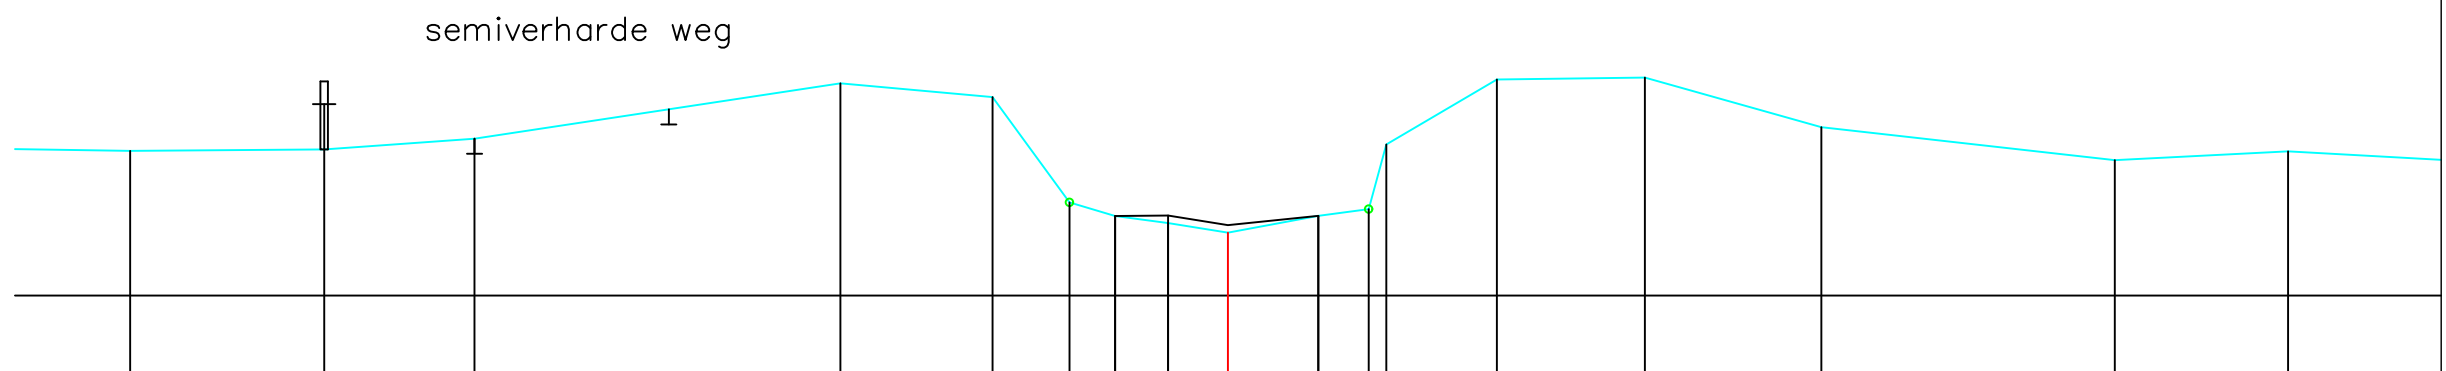


Legende

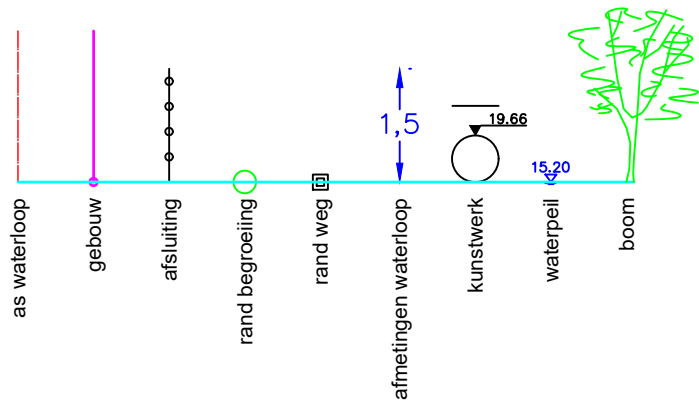

MATEN TERREIN	22.91	22.93	23.07	23.81	23.62	22.23	22.05	21.96	21.83	22.05	22.14	23.00	23.86	23.88	23.23	22.79	22.91
MATEN SLIBLIJN							22.05	22.06	21.93	22.05	22.03	23.00					
TUSSENAFST. TERREIN	2.62	2.57	1.99	4.84	2.01	1.02	0.60	0.70	0.79	1.20	0.67	0.23	1.46	1.96	2.33	3.88	2.29
GECUM. AFST. TERREIN	-14.52	-11.96	-9.97	-5.13	-3.12	-2.10	-1.49	-0.79	0.00	1.20	1.86	2.10	3.56	5.52	7.85	11.73	14.02

Gemeente Holsbeek
B3002 Winge
 VHAG: 7156
 Locatie atlaspunt (LB72): X-coördinaat: 181691,785 Y-coördinaat: 180848,353

DWARSPROFIELPLAN
 Atlaspunt - 362
 Datum opmeting: 2002-04-02
 Schaal: 1/100

