


Legende

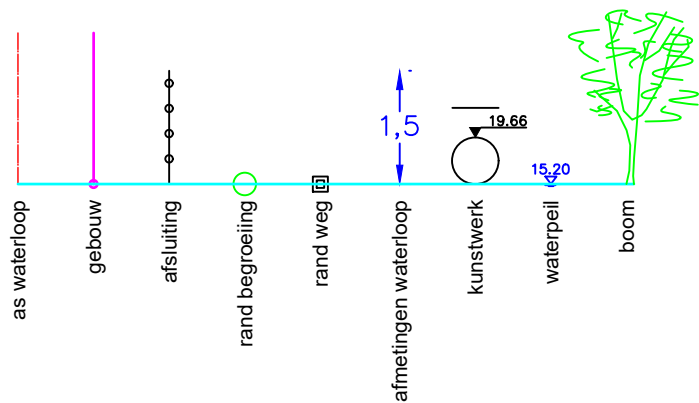

semiverharde weg

MATEN TERREIN	-23.69	-23.96	-24.01	-24.43	-24.31	-23.35	-22.38	-22.23	-22.26	-22.29	-22.42	-23.44	-24.32	-24.23	-23.72	-23.48	-23.29	
MATEN SLIBLIJN								22.23	22.26	22.29	22.42	23.44						
TUSSENAFST. TERREIN	3.11	3.14	3.12	0.99	2.23	1.58	0.40	0.94	0.89	0.74	0.38	0.43	1.42	2.38	1.76	2.82	4.22	2.38
GECUM. AFST. TERREIN	-13.28	-10.14	-7.02	-6.04	-3.81	-2.23	-1.82	-0.89	0.00	0.74	1.12	1.55	2.96	5.35	7.10	9.92	14.14	

Gemeente Holsbeek

B3002 **Winge**

VHAG: 7156

Locatie atlaspunt (LB72): X-coördinaat: 181962,102 Y-coördinaat: 180751,046

DWARSPROFIELPLAN

Atlaspunt - 370
Datum opmeting: 2002-04-02
Schaal: 1/100

