



Legende

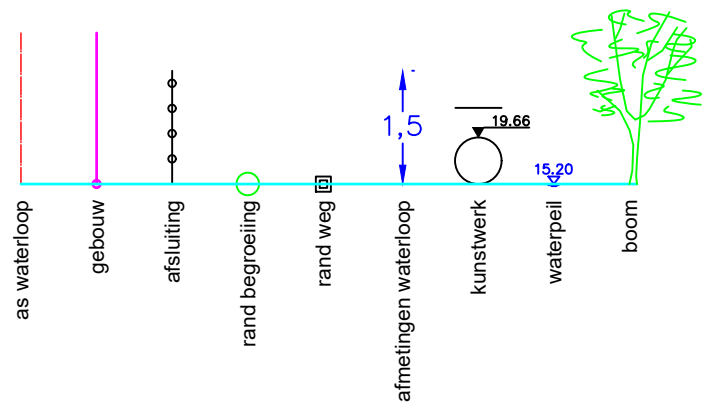

Kunstwerk 7156-271

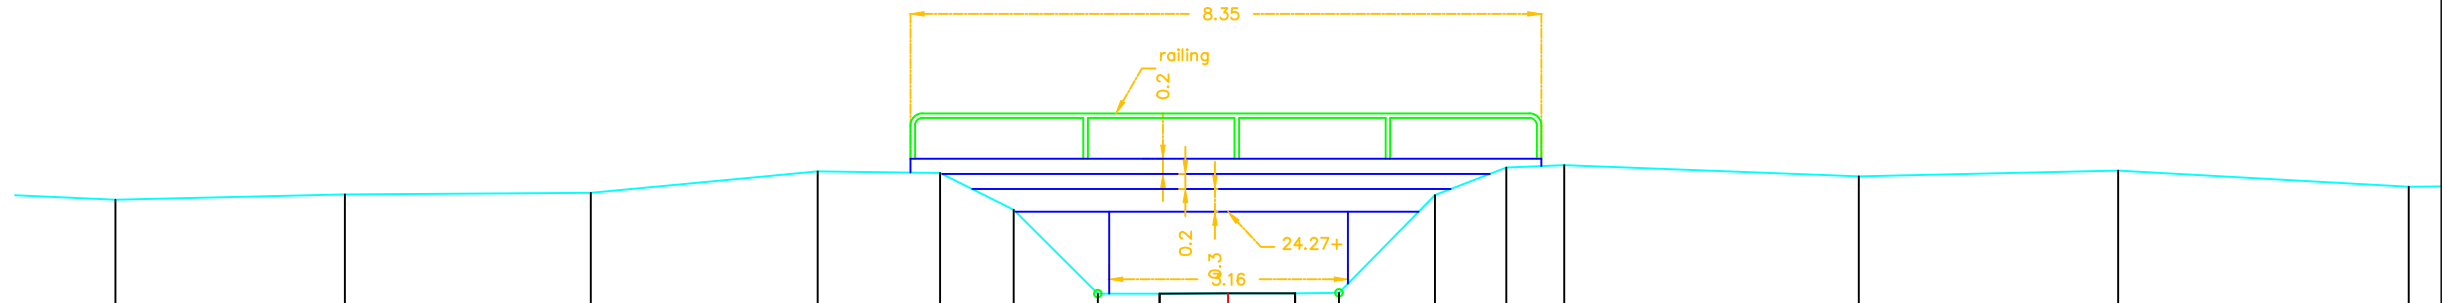

MATEN TERREIN		- 24.43		- 24.50		- 24.52		- 24.80		- 24.78		- 24.29		- 23.18		- 23.18		- 23.19		- 23.19		- 24.49		- 24.85		- 24.88		- 24.73		- 24.81		- 24.60
MATEN SLIBLIJN														23.18		23.19		23.19		23.19												
TUSSENAFST. TERREIN	7	3.03		3.25		3.00		1.62		0.97		1.12		0.82		0.91		0.89		0.58		1.27		0.94		0.77		3.90		3.43		3.84
GECUM. AFST. TERREIN		- 14.72		- 11.68		- 8.43		- 5.43		- 3.81		- 2.84		- 1.72		- 0.91		- 0.00		- 0.89		- 1.47		- 2.74		- 3.68		- 4.45		- 8.34		- 11.78

Gemeente Holsbeek

B3002 Winge

VHAG:7156

Locatie atlaspunt (LB72): X-coördinaat: 182175,871 Y-coördinaat: 180667,105

DWARSPROFIELPLAN

Atlaspunt - 375

Datum opmeting: 2002-04-02

Schaal:	1/100
---------	-------

