


Legende

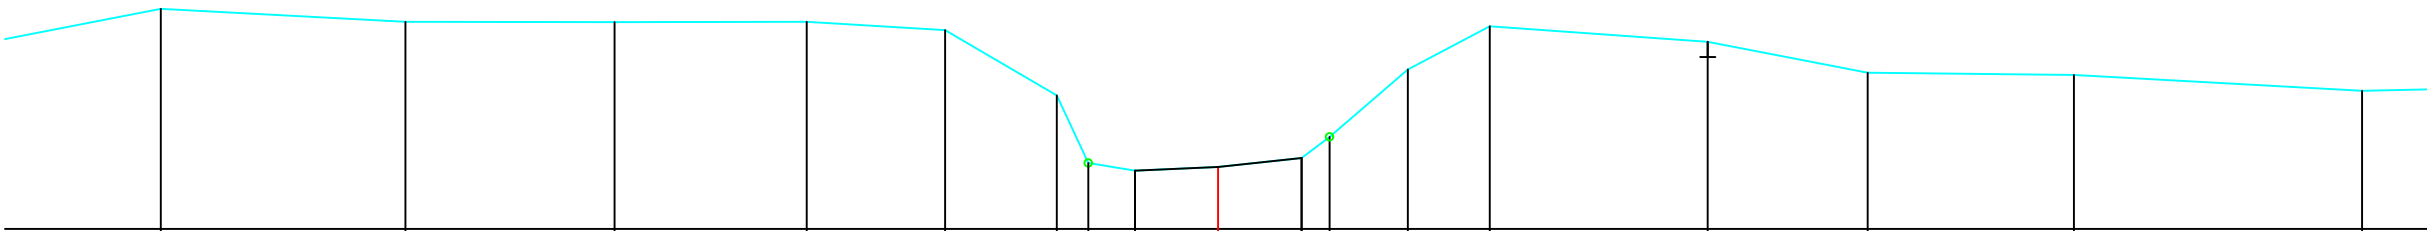

MATEN TERREIN	-24,91	-24,74	-24,74	-24,74	-24,63	-23,77	-22,87	-22,77	-22,82	-22,94	-23,22	-24,11	-24,68	-24,47	-24,07	-24,04	-23,83
MATEN SLIBLIJN								22,77	22,82	22,94							
TUSSENAFST. TERREIN	2,67	3,24	2,77	2,54	1,83	1,48	0,42	0,62	1,10	1,11	0,37	1,03	1,08	2,88	2,12	2,73	3,81
GECUM. AFST. TERREIN	-13,99	-10,75	-7,98	-5,44	-3,61	-2,13	-1,72	-1,10	0,00	1,11	1,48	2,51	3,60	6,48	8,59	11,32	15,14

Gemeente Holsbeek

B3002 **Winge**

VHAG: 7156

Locatie atlaspunt (LB72): X-coördinaat: 182207,425 Y-coördinaat: 180608,728

DWARSPROFIELPLAN

Atlaspunt - 378
Datum opmeting: 2002-04-02
Schaal: 1/100

