


Legende

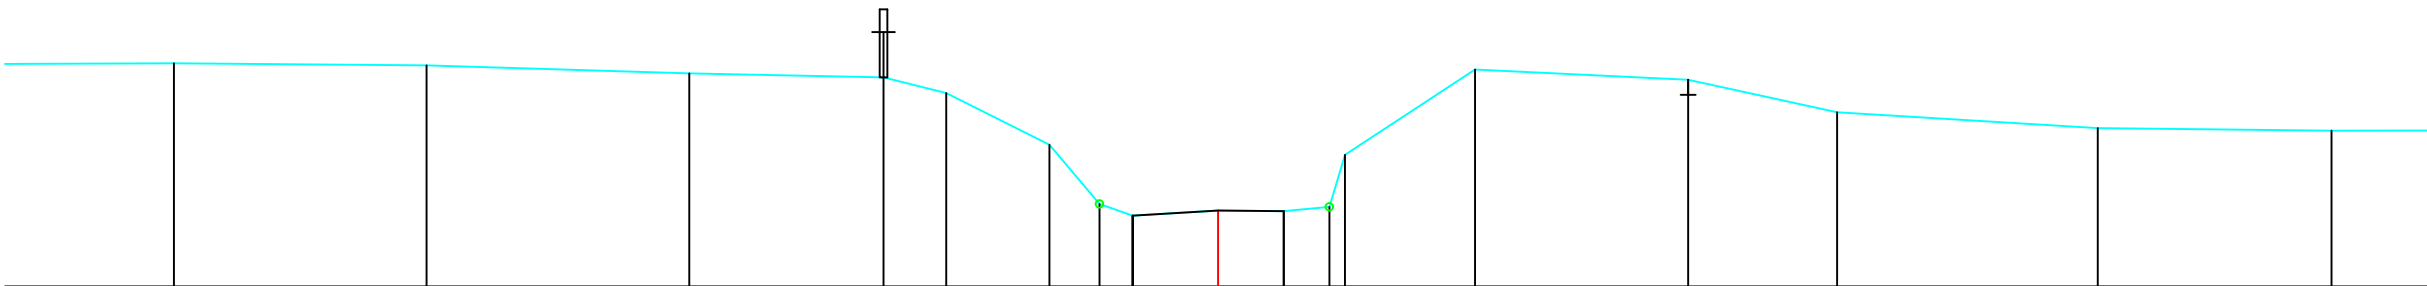

MATEN TERREIN	-24.95	-24.92	-24.82	-24.77	-24.56	-23.87	-23.09	-22.94	-23.01	-23.00	-23.05	-23.74	-24.87	-24.73	-24.30	-24.09	-24.06
MATEN SLIBLIJN								22.94	23.01	23.00	23.05	23.74					
TUSSENAFST. TERREIN	2.28	3.34	3.48	2.57	0.83	1.37	0.66	0.44	1.13	0.87	0.60	0.21	1.72	2.82	1.97	3.45	3.09
GECUM. AFST. TERREIN	-13.81	-10.47	-7.00	-4.43	-3.60	-2.23	-1.57	-1.13	0.00	0.87	1.47	1.68	3.40	6.22	8.19	11.64	14.73

Gemeente Holsbeek

B3002 **Winge**

VHAG: 7156

Locatie atlaspunt (LB72): X-coördinaat: 182249,179 Y-coördinaat: 180582,568

DWARSPROFIELPLAN

Atlaspunt - 379
Datum opmeting: 2002-04-02
Schaal: 1/100

