
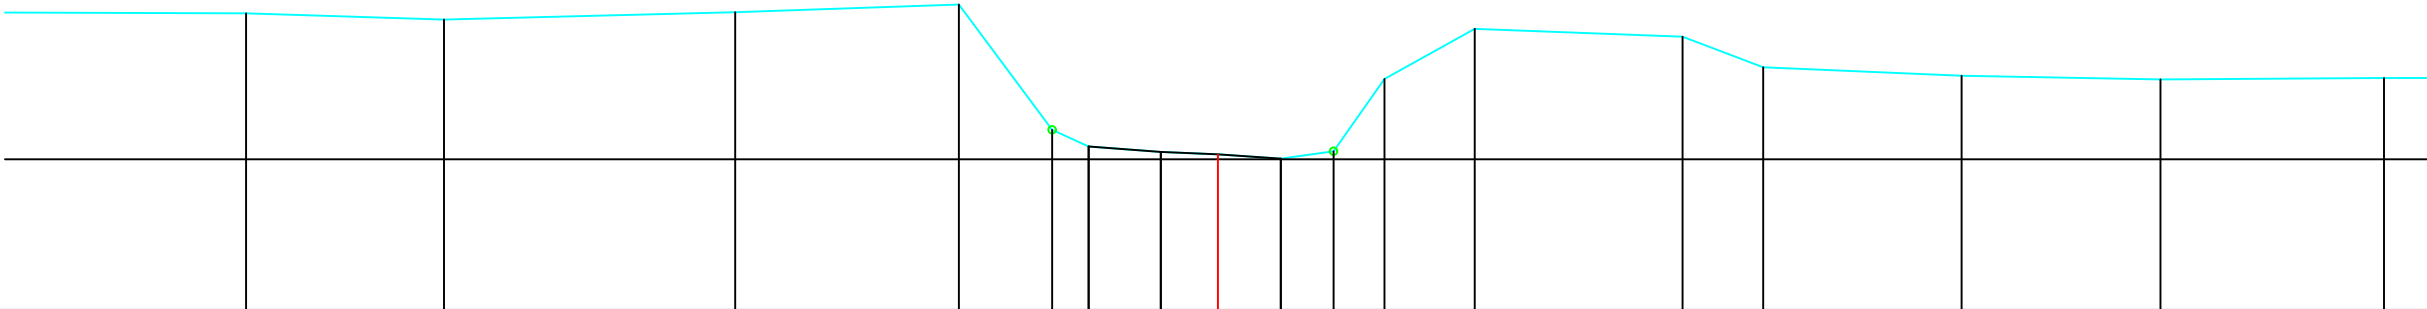


Legende

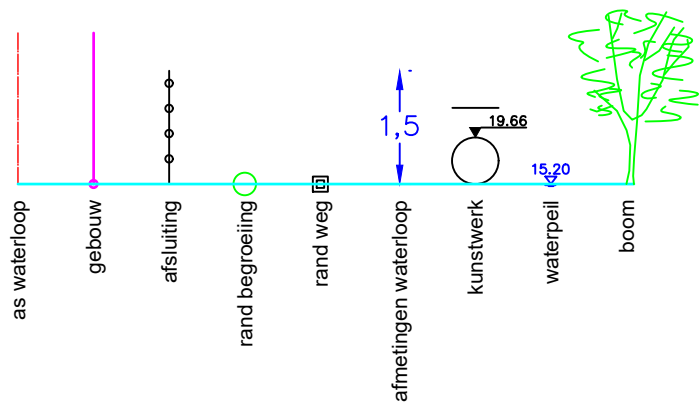

MATEN TERREIN	24.93	24.85	24.95	25.05	23.39	23.17	23.10	23.07	23.01	23.11	24.06	24.72	24.62	24.22	24.10	24.06	24.08
MATEN SLIBLIJN					23.17	23.10	23.07	23.01									
TUSSENAFST. TERREIN	3.26	2.62	3.85	2.96	1.24	0.48	0.96	0.76	0.83	0.70	0.67	1.19	2.75	1.07	2.62	2.63	2.96
GECUM. AFST. TERREIN	-12.86	-10.24	-6.39	-3.43	-2.19	-1.71	-0.76	0.00	0.83	1.53	2.20	3.40	6.15	7.21	9.84	12.47	15.42

Gemeente Holsbeek

B3002 **Winge**

VHAG: 7156

Locatie atlaspunt (LB72): X-coördinaat: 182298,105 Y-coördinaat: 180577,463

DWARSPROFIELPLAN

Atlaspunt - 380
Datum opmeting: 2002-04-02
Schaal: 1/100

