


Legende

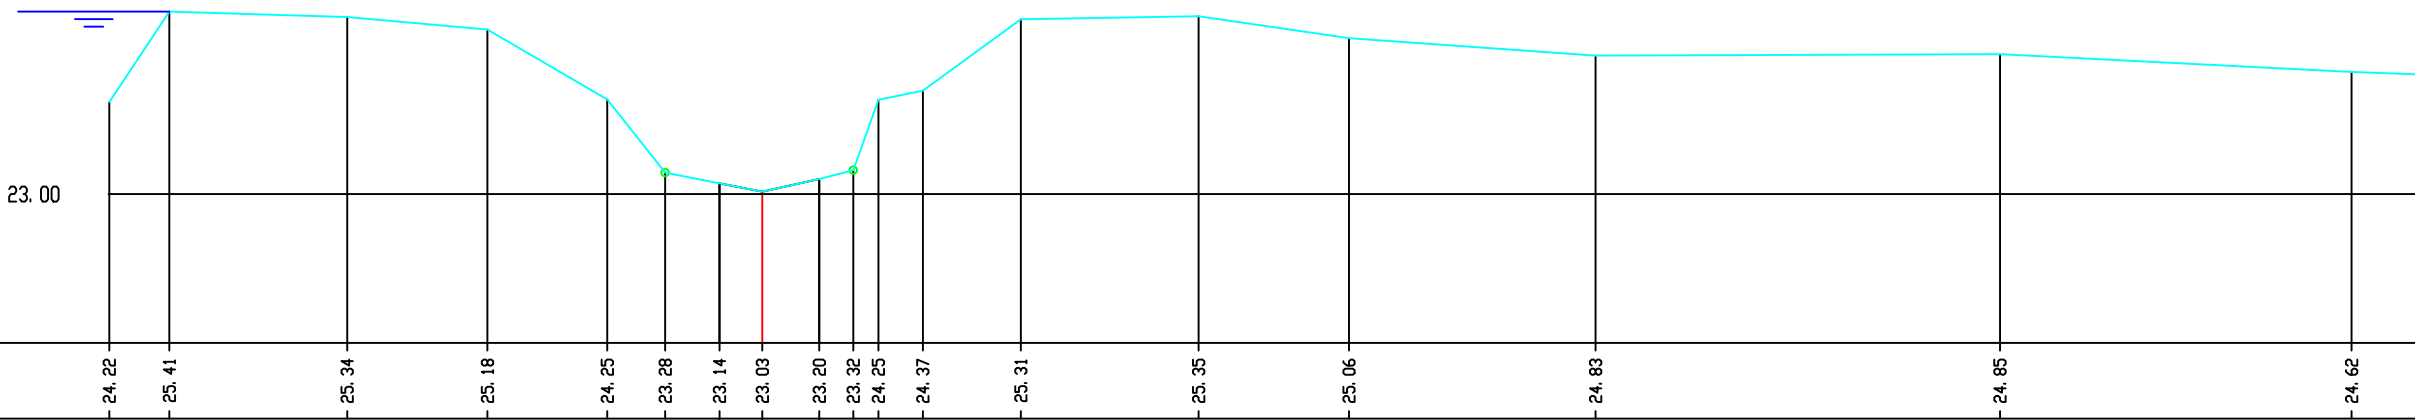

MATEN TERREIN	-24.22	-25.41	-25.34	-25.18	-24.25	-23.28	-23.14	-23.03	-23.20	-23.32	-24.25	-24.37	-25.31	-25.35	-25.06	-24.83	-24.85	-24.62
MATEN SLIBLIJN							23.14	23.03	23.20	23.49	23.38	24.12						
TUSSENAFST. TERREIN	0.80	2.35	1.86	1.59	0.77	0.72	0.57	0.75	0.49	0.38	0.59	1.30	2.35	1.99	3.26	5.35	4.65	
GECUM. AFST. TERREIN	-8.64	-7.84	-5.49	-3.64	-2.05	-1.29	-0.57	0.00	0.75	1.20	1.54	2.12	3.42	5.77	7.76	11.02	16.37	21.02

Gemeente Holsbeek

B3002 **Winge**

VHAG: 7156

Locatie ataspunt (LB72): X-coördinaat: 182559,597 Y-coördinaat: 180551,712

DWARSPROFIELPLAN

Ataspunt - 388
Datum opmeting: 2002-04-02
Schaal: 1/100

