


### Legende

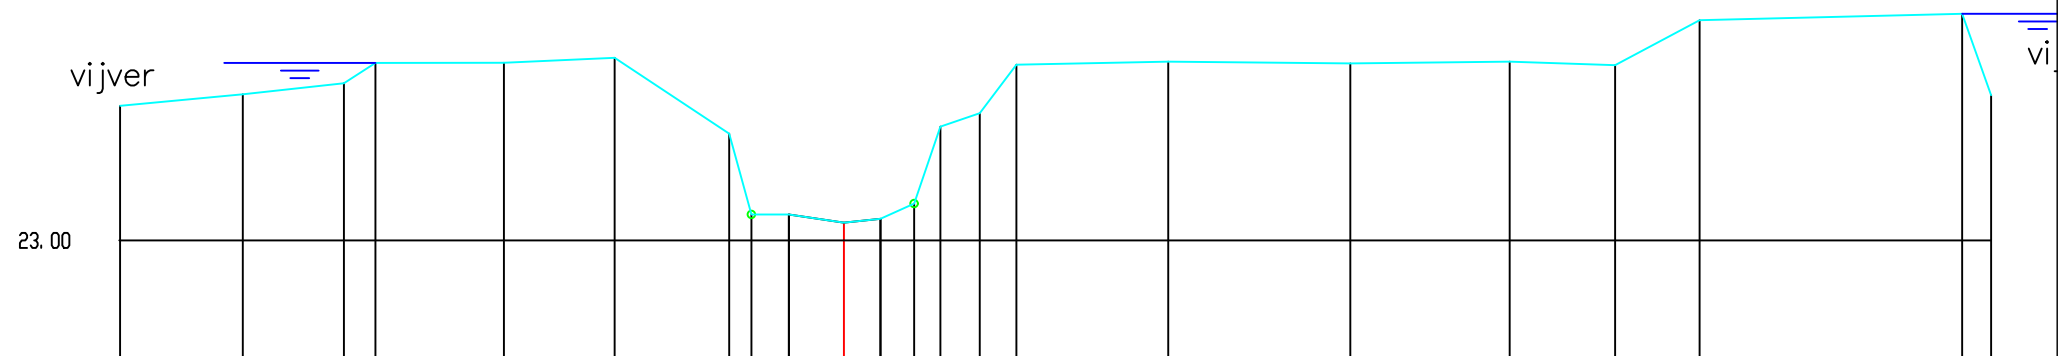

|                      |                      
|----------------------|----------------------|-------|-------|-------|-------|-------|-------|-------|-------|-------|-------|-------|-------|-------|-------|-------|-------|-------|-------|--------|--------|--------|--------|
| MATEN TERREIN        | MATEN TERREIN        | 24.78 | 24.93 | 25.08 | 25.35 | 25.35 | 25.42 | 24.41 | 23.34 | 23.34 | 23.23 | 23.29 | 23.49 | 24.51 | 24.68 | 25.32 | 25.36 | 25.34 | 25.37 | 25.32  | 25.91  | 26.00  | 24.92  |
| MATEN SLIBLIJN       | MATEN SLIBLIJN       |       |       |       |       |       |       |       | 23.34 | 23.23 | 23.29 |       |       |       |       |       |       |       |       |        |        |        |        |
| TUSSENAFST. TERREIN  | TUSSENAFST. TERREIN  | 1.63  | 1.34  | 0.42  | 1.70  | 1.47  | 1.52  | 0.29  | 0.50  | 0.73  | 0.48  | 0.49  | 0.35  | 0.52  | 0.49  | 2.01  | 2.41  | 2.11  | 1.40  | 1.12   | 3.47   | 0.39   |        |
| GECUM. AFST. TERREIN | GECUM. AFST. TERREIN | -9.58 | -7.95 | -6.62 | -6.20 | -4.50 | -3.03 | -1.52 | -1.23 | -0.73 | -0.00 | -0.48 | -0.93 | -1.28 | -1.80 | -2.28 | -4.29 | -6.70 | -8.81 | -10.20 | -11.32 | -14.79 | -15.18 |

Gemeente Holsbeek

**B3002**

## Winge

VHAG:7156

Locatie atlaspunt (LB72): X-coördinaat: 182597,963 Y-coördinaat: 180534,412

DWARSPROFIELPLAN

Atlaspunt - 389

Datum opmeting: 2002-04-02

|         |       |
|---------|-------|
| Schaal: | 1/100 |
|---------|-------|

