


Legende



Kunstwerk 7156–291

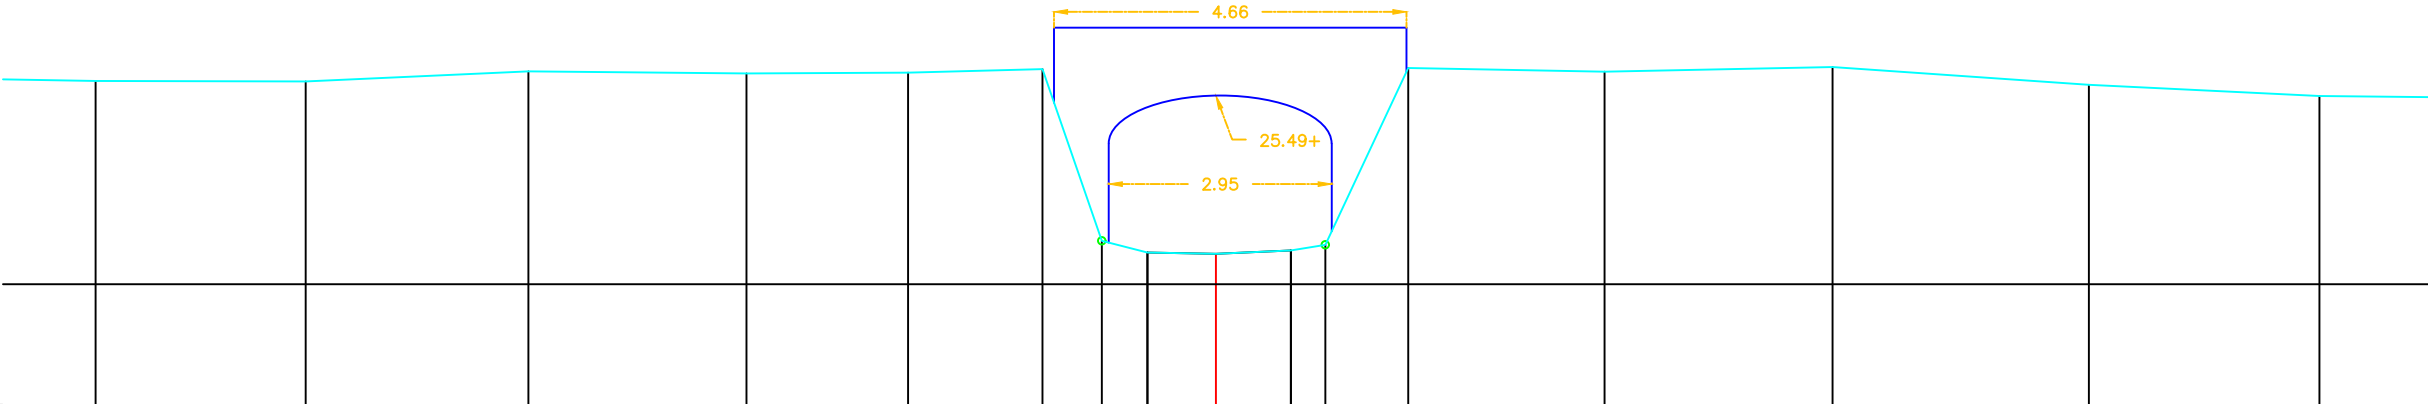

|                      |        |        |       |       |       |       |       |       |       |       |       |       |       |       |       |       |
|----------------------|--------|--------|-------|-------|-------|-------|-------|-------|-------|-------|-------|-------|-------|-------|-------|-------|
| MATEN TERREIN        | 25.69  | 25.68  | 25.82 | 25.79 | 25.80 | 25.85 | 23.58 | 23.42 | 23.40 | 23.45 | 23.52 | 25.86 | 25.81 | 25.87 | 25.64 | 25.49 |
| MATEN SLIBLIJN       |        |        |       |       |       |       |       | 23.42 | 23.40 | 23.45 | 23.52 |       |       |       |       |       |
| TUSSENAFST. TERREIN  | 2.78   | 2.95   | 2.89  | 2.14  | 1.78  | 0.79  | 0.60  | 0.91  | 0.99  | 0.46  | 1.10  | 2.60  | 3.02  | 3.39  | 3.05  |       |
| GECUM. AFST. TERREIN | -14.82 | -12.04 | -9.10 | -6.21 | -4.07 | -2.30 | -1.51 | -0.91 | 0.00  | 0.99  | 1.45  | 2.54  | 5.14  | 8.16  | 11.55 | 14.60 |

Gemeente Holsbeek

**B3002** **Winge**

VHAG: 7156

Locatie atlaspunt (LB72): X-coördinaat: 182610,717 Y-coördinaat: 180507,04

DWARSPROFIELPLAN

Atlaspunt - 392  
Datum opmeting: 2002-04-02  
Schaal: 1/100

