


Legende

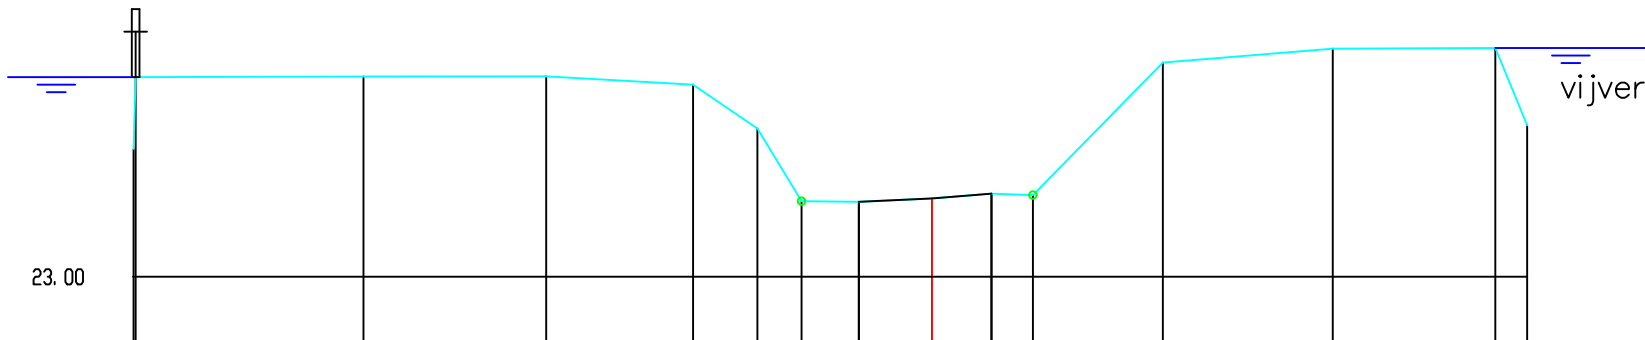

MATEN TERREIN	24.61	25.65	25.65	25.54	24.96	24.00	23.99	24.04	24.10	24.08	25.83	26.02	26.03	25.00
MATEN SLIBLIJN							23.99	24.04	24.10	24.08				
TUSSENAFST. TERREIN	0.03	3.01	2.42	1.94	0.85	0.59	0.76	0.97	0.79	0.55	1.72	2.25	2.15	0.42
GECUM. AFST. TERREIN	-10.58	-7.52	-5.10	-3.16	-2.31	-1.72	-0.97	0.00	0.79	1.34	3.06	5.30	7.45	7.88

Gemeente Holsbeek

B3002

Winge

VHAG: 7156

Locatie atlaspunt (LB72): X-coördinaat: 182618,273 Y-coördinaat: 180483,423

DWARSPROFIELPLAN

Atlaspunt - 393
Datum opmeting: 2002-04-02
Schaal: 1/100

