


Legende

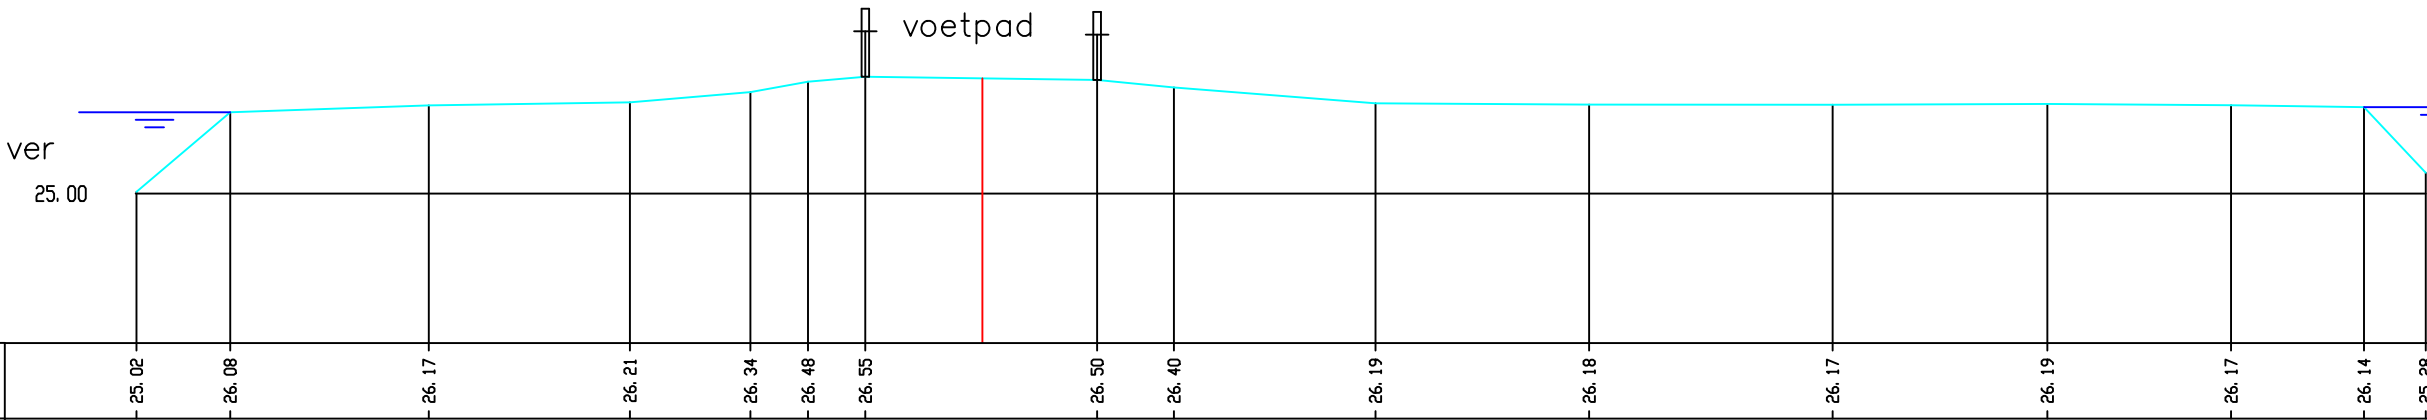

MATEN TERREIN	25.02	26.08	26.17	26.21	26.34	26.48	26.55	26.50	26.40	26.19	26.18	26.17	26.19	26.17	26.14	25.28
MATEN SLIBLIJN																
TUSSENAFST. TERREIN		1.24	2.63	2.66	1.59	0.76	0.76	3.07	1.02	2.67	2.83	3.22	2.84	2.43	1.76	0.82
GECUM. AFST. TERREIN	0.00	1.24	3.87	6.53	8.12	8.88	9.64	12.71	13.73	16.39	19.22	22.44	25.28	27.71	29.47	30.28

Gemeente Holsbeek

B3002

Winge

VHAG: 7156

Locatie ataspunt (LB72):

X-coördinaat: 182623,4

Y-coördinaat: 180452,997

DWARSPROFIELPLAN

Ataspunt - 395

Datum opmeting: 2002-04-02

Schaal: 1/100



VLAAMS-
BRABANT