


Legende

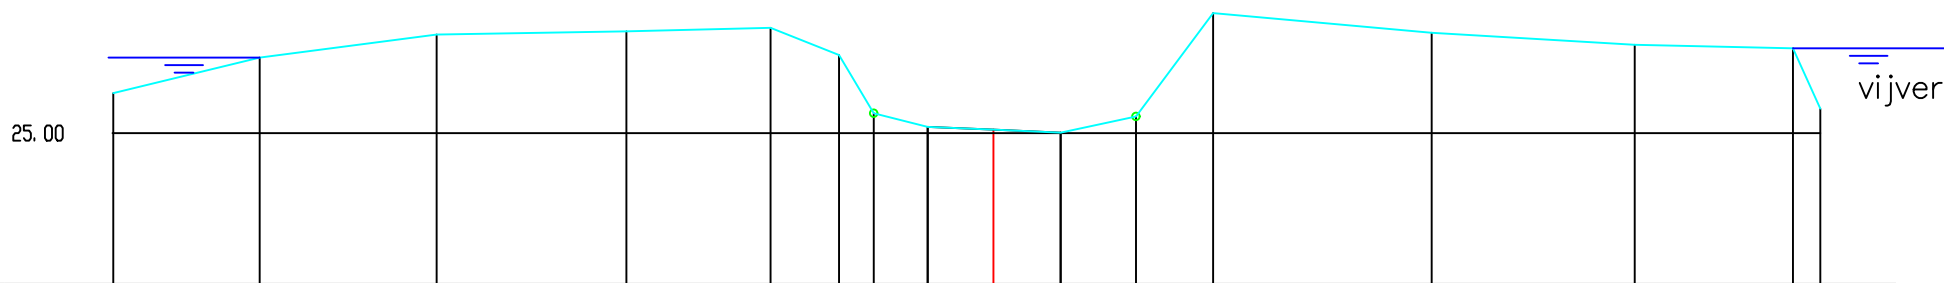

MATEN TERREIN	25.53	26.00	26.30	26.35	26.39	26.03	25.26	25.08	25.05	25.01	25.22	26.59	26.33	26.17	26.12	25.32
MATEN SLIBLIJN	25.08															
TUSSENAFST. TERREIN		1.94	2.34	2.51	1.91	0.91	0.46	0.72	0.87	0.89	1.00	1.02	2.89	2.69	2.09	0.36
GECUM. AFST. TERREIN	-11.64	-9.71	-7.37	-4.85	-2.95	-2.04	-1.58	-0.87	0.00	0.89	1.89	2.91	5.80	8.49	10.58	10.94

Gemeente Holsbeek

B3002 **Winge**

VHAG: 7156

Locatie ataspunt (LB72): X-coördinaat: 182691,318 Y-coördinaat: 180445,105

DWARSPROFIELPLAN

Ataspunt - 398
Datum opmeting: 2002-04-02
Schaal: 1/100

