


Legende

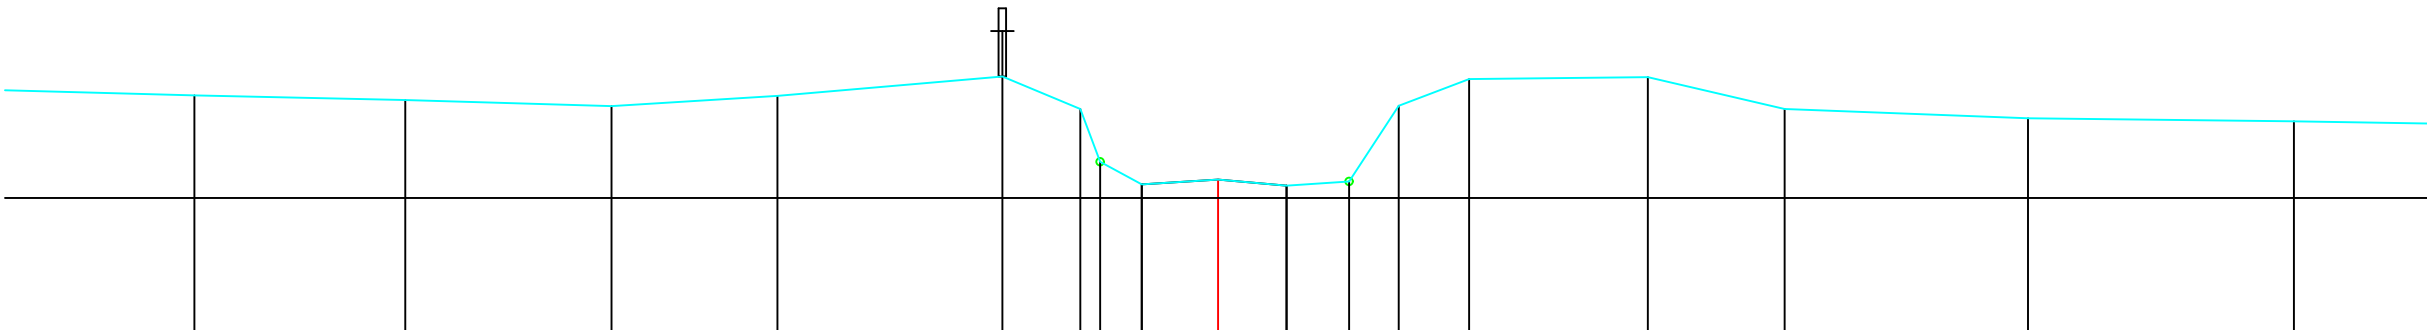

MATEN TERREIN	-26.36	-26.30	-26.22	-26.35	-26.61	-26.18	-25.48	-25.18	-25.25	-25.16	-25.22	-26.22	-26.57	-26.60	-26.18	-26.06	-26.01
MATEN SLIBLIJN								25.18	25.25	25.16	25.22						
TUSSENAFST. TERREIN	2.60	2.79	2.73	2.19	2.98	1.03	0.26	0.55	1.01	0.91	0.83	0.66	0.93	2.37	1.81	3.22	3.52
GECUM. AFST. TERREIN	-13.54	-10.75	-8.02	-5.83	-2.85	-1.82	-1.56	-1.01	0.00	0.91	1.74	2.39	3.32	5.69	7.50	10.71	14.23

Gemeente Holsbeek

B3002 **Winge**

VHAG: 7156

Locatie atlaspunt (LB72): X-coördinaat: 182785,06 Y-coördinaat: 180428,055

DWARSPROFIELPLAN

Atlaspunt - 400
Datum opmeting: 2002-04-02
Schaal: 1/100

